



Clean Water • Healthy Environment • Flood Protection

Files: 4021-354, & 4021-467  
Coyote Creek Flood Protection Project

December 16, 2025

**CERTIFIED MAIL-RETURN RECEIPT REQUESTED**

San Jose Unified School District  
Attn: Tracy Morrison  
Director of Construction & Purchasing  
855 Lenzen Avenue  
San Jose, CA 95126-2736

Subject: NOTICE OF INTENTION TO CONSIDER THE ADOPTION OF A RESOLUTION OF  
NECESSITY TO ACQUIRE PROPERTY BY EMINENT DOMAIN

Dear Property Owner:

Notice is hereby given pursuant to Code of Civil Procedure, Section 1245.235, that it is the intention of the Board of Directors ("Board") of the Santa Clara Valley Water District ("Valley Water") to consider the adoption of a resolution declaring the public necessity for the acquisition of real property interests therein required for purposes of the Coyote Creek Flood Protection Project ("Project").

The resolution, if adopted, will authorize staff and counsel to commence an eminent domain proceeding to acquire the real property interests described in the attached Exhibits A & B ("Property").

Notice is further given that the Board is scheduled to meet to consider adoption of the Resolution of Necessity at its **January 27, 2026**, meeting which begins at **1:00 PM** at Valley Water's Headquarters building, 5700 Almaden Expressway, San Jose, California. The meeting will also be live streamed on Valley Water's website.

Notice of Your Right to Appear and Be Heard

You are entitled to appear at the place and time set forth above and be heard on the following matters:

1. Whether public interest and necessity require the Project;
2. Whether the Project is planned or located in the manner that will be most compatible with the greatest public good and the least private injury;
3. Whether the Property sought to be acquired is necessary for the Project;
4. Whether Valley Water made the offer required by Government Code section 7267.2 to the owners of record;



San Jose Unified School District  
December 16, 2025  
Page 2

5. Whether the use of the Property for the Project will not unreasonably interfere with or impair known, existing public uses and, therefore, is compatible with any other public uses pursuant to Code of Civil Procedure Section 1240.510;
6. Whether Valley Water has complied with all conditions and statutory requirements necessary to exercise the power of eminent domain to acquire the Property; and
7. Whether Valley Water has complied with the requirements of the California Environmental Quality Act for the Project.

If you wish to appear and be heard, you must file a written request to appear and be heard with the Clerk of the Board at Valley Water, 5750 Almaden Expressway, San Jose, California, 95118 within 15 days after this notice was mailed.


Failure to file such written request within the time specified constitutes a waiver of the right to appear and be heard.

**PLEASE BE AWARE THE PRICE TO BE PAID FOR THE PROPERTY WILL NOT BE CONSIDERED BY THE BOARD AT THIS HEARING, AND IF YOU ELECT NOT TO APPEAR AND BE HEARD, YOUR NON-APPEARANCE WILL NOT BE A WAIVER OF YOUR RIGHT TO CLAIM GREATER COMPENSATION IN A COURT OF LAW.**

Please be advised that, notwithstanding the statutory language indicating that there is an "intent" to condemn, the Board has not in fact made a determination whether to condemn and will not so determine except in accordance with evidence and disclosures which will be heard at the time and place noted above.

If the Board elects to adopt the Resolution of Necessity, then within six months of the adoption of the Resolution, Valley Water would commence eminent domain proceedings in the Santa Clara County Superior Court. In that proceeding, the Superior Court will determine the amount of compensation to which you would be entitled.

Santa Clara Valley Water District

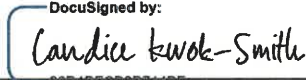By:   
Candice Kwok-Smith  
Clerk, Board of Directors

By Certified Mail: 9589 0710 5270 1614 8779 86

Enclosures: Exhibits A & B

Date Mailed: December 16, 2025

Notice of Intention to Appear must be filed on or before: December 31, 2025

cc: C. Achdjian, K. Anderssohn, J. Carrasco, R. Ruiz, C. Kwok-Smith, B. Yerrapotu, M. Thummaluru, R. Yamane, C. Kin-McAlpine, File

cc: Brian Bergman, Esq.  
BDG Law Group  
10880 Wilshire Blvd. Suite 1015  
Los Angeles, CA 90024

C:\Users\docusign\AppData\Local\Temp\ABCpdf\940f8e15-1f8d-44aa-b796-ab8a2d3682b5.docx

**TEMPORARY CONSTRUCTION EASEMENT, File No. 4021-354**

A temporary construction easement in, upon, over, and across that certain real property in the City of San Jose, County of Santa Clara, State of California, herein after more particularly described below.

This temporary construction easement is granted under the express conditions listed below:

1. Grantor represents and warrants that it is the owner of the property described as the Easement Area and that Grantor has the exclusive right to convey the Easement to the Grantee.
2. This Easement is necessary for the purpose of constructing the Coyote Creek Flood Protection Project and related activities incident to construction. The Easement shall not be revoked and shall continue in full force and effect beginning on January 1, 2026, until June 30, 2029, at which time the temporary construction easement shall terminate.
3. Grantor and Grantee acknowledge that the duration of the construction activity authorized herein within the Easement Area will likely be shorter than the term described in Section 2. Grantee agrees to notify Grantor in writing at least 1 week prior to exercising the rights granted herein to enter the Easement Area. The written notification to the Grantor shall include an estimate of the expected duration of the Grantee's contractors and/or subcontractors use of the Easement Area.
4. Grantee agrees to use all reasonable efforts to keep any roadway covered by this easement open to traffic and to not interfere with Grantor utility operations or construction activity of Grantor on site. Grantee will keep Easement Area clean and remove all debris related to its construction.
5. Grantee agrees to indemnify and hold harmless Grantor from and against any and all claims, damages, liabilities, costs or any expenses whatsoever, arising from or caused, directly or indirectly by the entry onto the property by Grantee or its agent's, employees, invitees, contractors and subcontractors.
6. The provisions of this Easement shall inure to the benefit of, and bind, the successors and assigns, heirs, and devisees of the respective parties.

**Santa Clara Valley Water District**  
San Jose, Ca 95118

PROJECT: COYOTE CREEK FLOOD  
PROTECTION PROJECT (CCFPP)

RESU FILE NO.: 4021-354  
BY: B. Bains

An easement over that certain real property situate in the City of San Jose, County of Santa Clara, State of California, being a portion of the lands described in that certain Deed recorded as Document number 4747916, filed on April 22, 1974, in the Office of the Recorder, County of Santa Clara, State of California, more particularly described as follows:

**Temporary Construction Easement (T.C.E.)**

**PARCEL A**

**COMMENCING** at the southeasterly corner of the lands shown on that certain Amended Record of Survey filed in Book 343 of Maps at Page 56, on August 2, 1974, in the Office of the Recorder, County of Santa Clara, State of California;

Thence along the southerly line of said lands, N80°10'50"W, 83.19 feet, to the **POINT OF BEGINNING**;

Thence along said southerly line, N80° 10' 50"W, 15.20 feet;

Thence leaving said southerly line, the following eighteen (18) courses:

- 1) N19°00'42"E, 27.39 feet;
- 2) N62°29'42"E, 18.88 feet;
- 3) N09°49'10"E, 331.51 feet;
- 4) N44°30'50"W, 28.84 feet;
- 5) S45°29'10"W, 100.00 feet;
- 6) N44°30'50"W, 100.00 feet;
- 7) N45°29'10"E, 100.00 feet;
- 8) N11°06'46"W, 133.01 feet;
- 9) N44°17'02"W, 62.83 feet;
- 10) S81°16'02"W, 83.27 feet;
- 11) N07°59'34"W, 10.00 feet, to **POINT A**;
- 12) N81°16'02"E, 94.43 feet;
- 13) S44°17'02"E, 68.87 feet;
- 14) S11°06'46"E, 132.98 feet;
- 15) S44°30'50"E, 132.04 feet;
- 16) S09°49'10"W, 346.64 feet;

- 17) S62°29'42"W, 20.32 feet;
- 18) S19°00'42"W, 18.99 feet, to the **POINT OF BEGINNING**;

Containing 21,557 square feet of land, more or less.

### **PARCEL B**

**COMMENCING** at said **POINT A**;

Thence, S81°16'02"W, 48.15 feet, to the **POINT OF BEGINNING**;

Thence the following two (2) courses:

- 1) S82°25'00"W, 21.42 feet;
- 2) N85°00'14"W, 40.93 feet, to a point on the westerly line of lands shown on that certain Amended Record of Survey filed in Book 343 of Maps at Page 56, on August 2, 1974, in the Office of the Recorder, County of Santa Clara, State of California;

Thence along said westerly line, N08°42'37"W, 23.74 feet, to **POINT B**;

Thence leaving said westerly line, S69°44'47"E, 69.92 feet, to the **POINT OF BEGINNING**;

Containing 822 square feet of land, more or less.

### **PARCEL C**

**COMMENCING** at said **POINT B**, said point being on the westerly line of the lands shown on that certain amended Record of Survey filed in Book 343 of Maps at Page 56, on August 2, 1974, in the Office of the Recorder, County of Santa Clara, State of California;

Thence along said westerly line, N08°42'37"W, 161.73 feet, to the **POINT OF BEGINNING**;

Thence continuing along said westerly line, N08°42'37"W, 29.44 feet;

Thence leaving said westerly line, the following seventeen (17) courses:

- 1) S39°20'34"E, 27.44 feet;
- 2) S08°31'09"E, 123.61 feet;
- 3) S40°35'11"E, 7.95 feet;
- 4) S09°51'38"W, 13.38 feet;
- 5) S69°44'47"E, 62.72 feet;
- 6) N81°16'02"E, 153.45 feet;
- 7) S44°17'02"E, 97.80 feet;
- 8) S11°06'46"E, 118.32 feet;
- 9) S44°30'50"E, 119.31 feet;
- 10) S09°49'10"W, 18.46 feet;
- 11) N44°30'50"W, 134.57 feet;

- 12) N11°06'46"W, 118.36 feet;
- 13) N44°17'02"W, 91.77 feet;
- 14) S81°16'02"W, 144.73 feet;
- 15) N69°44'47"W, 68.93 feet;
- 16) N08°42'37"W, 123.49;
- 17) N39°20'34"W, 10.81 feet, to the **POINT OF BEGINNING**;

Containing 8,719 square feet of land, more or less.

**BASIS OF BEARINGS:**

The bearing of N80° 10' 50"W, shown as N81°15'09"W along the southerly line of the lands shown on that certain Amended Record of Survey filed in Book 343 Maps of Page at 56, on August 2, 1974, in the Office of the Recorder, County of Santa Clara, State of California, was used as Basis of Bearings shown hereon.


**SURVEYOR'S STATEMENT:**

The description was prepared by me or under my direction in conformance with the requirements of the Land Surveyor's Act.


  
Jessica DeMartini, PLS 9095

11/6/24  
Date



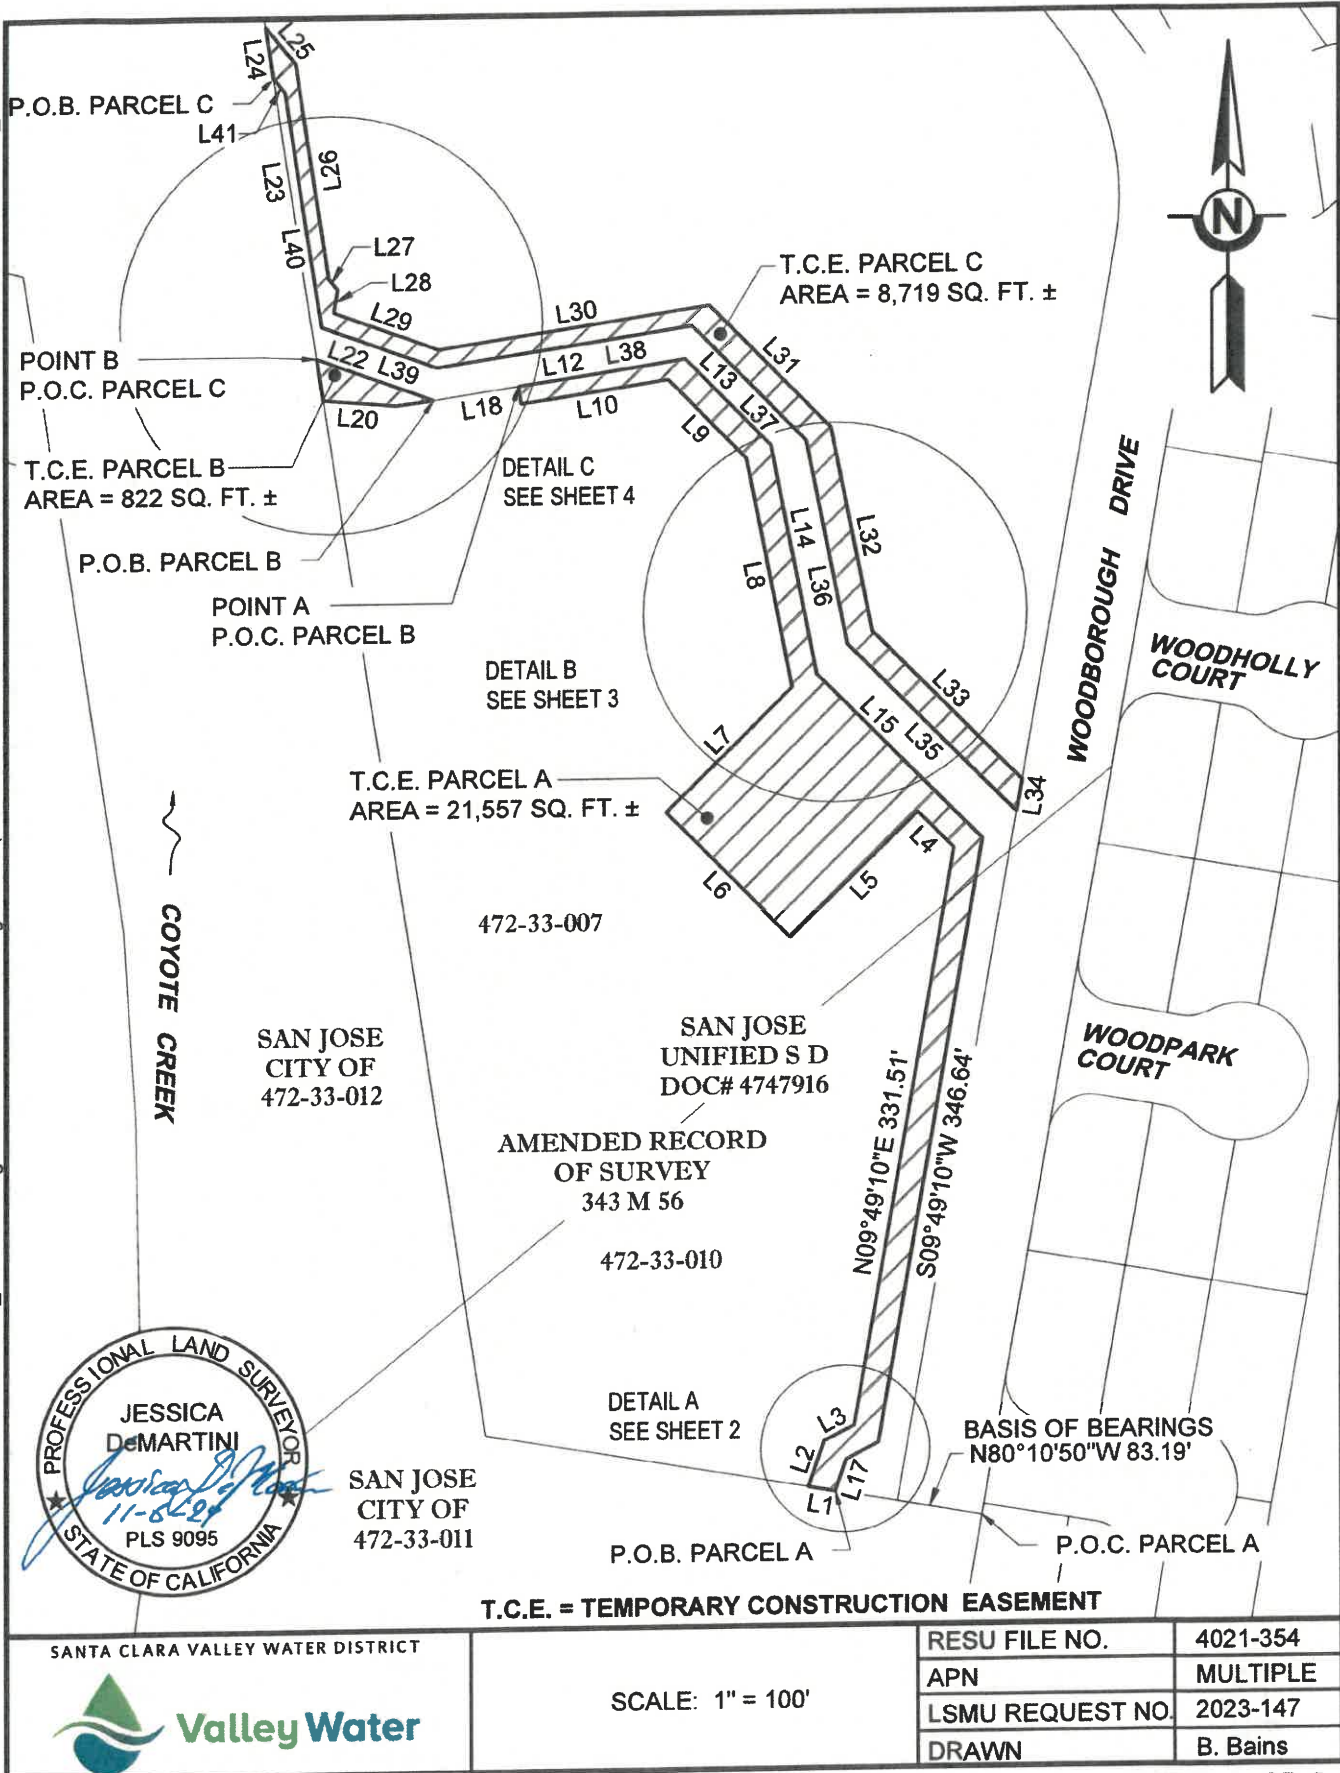





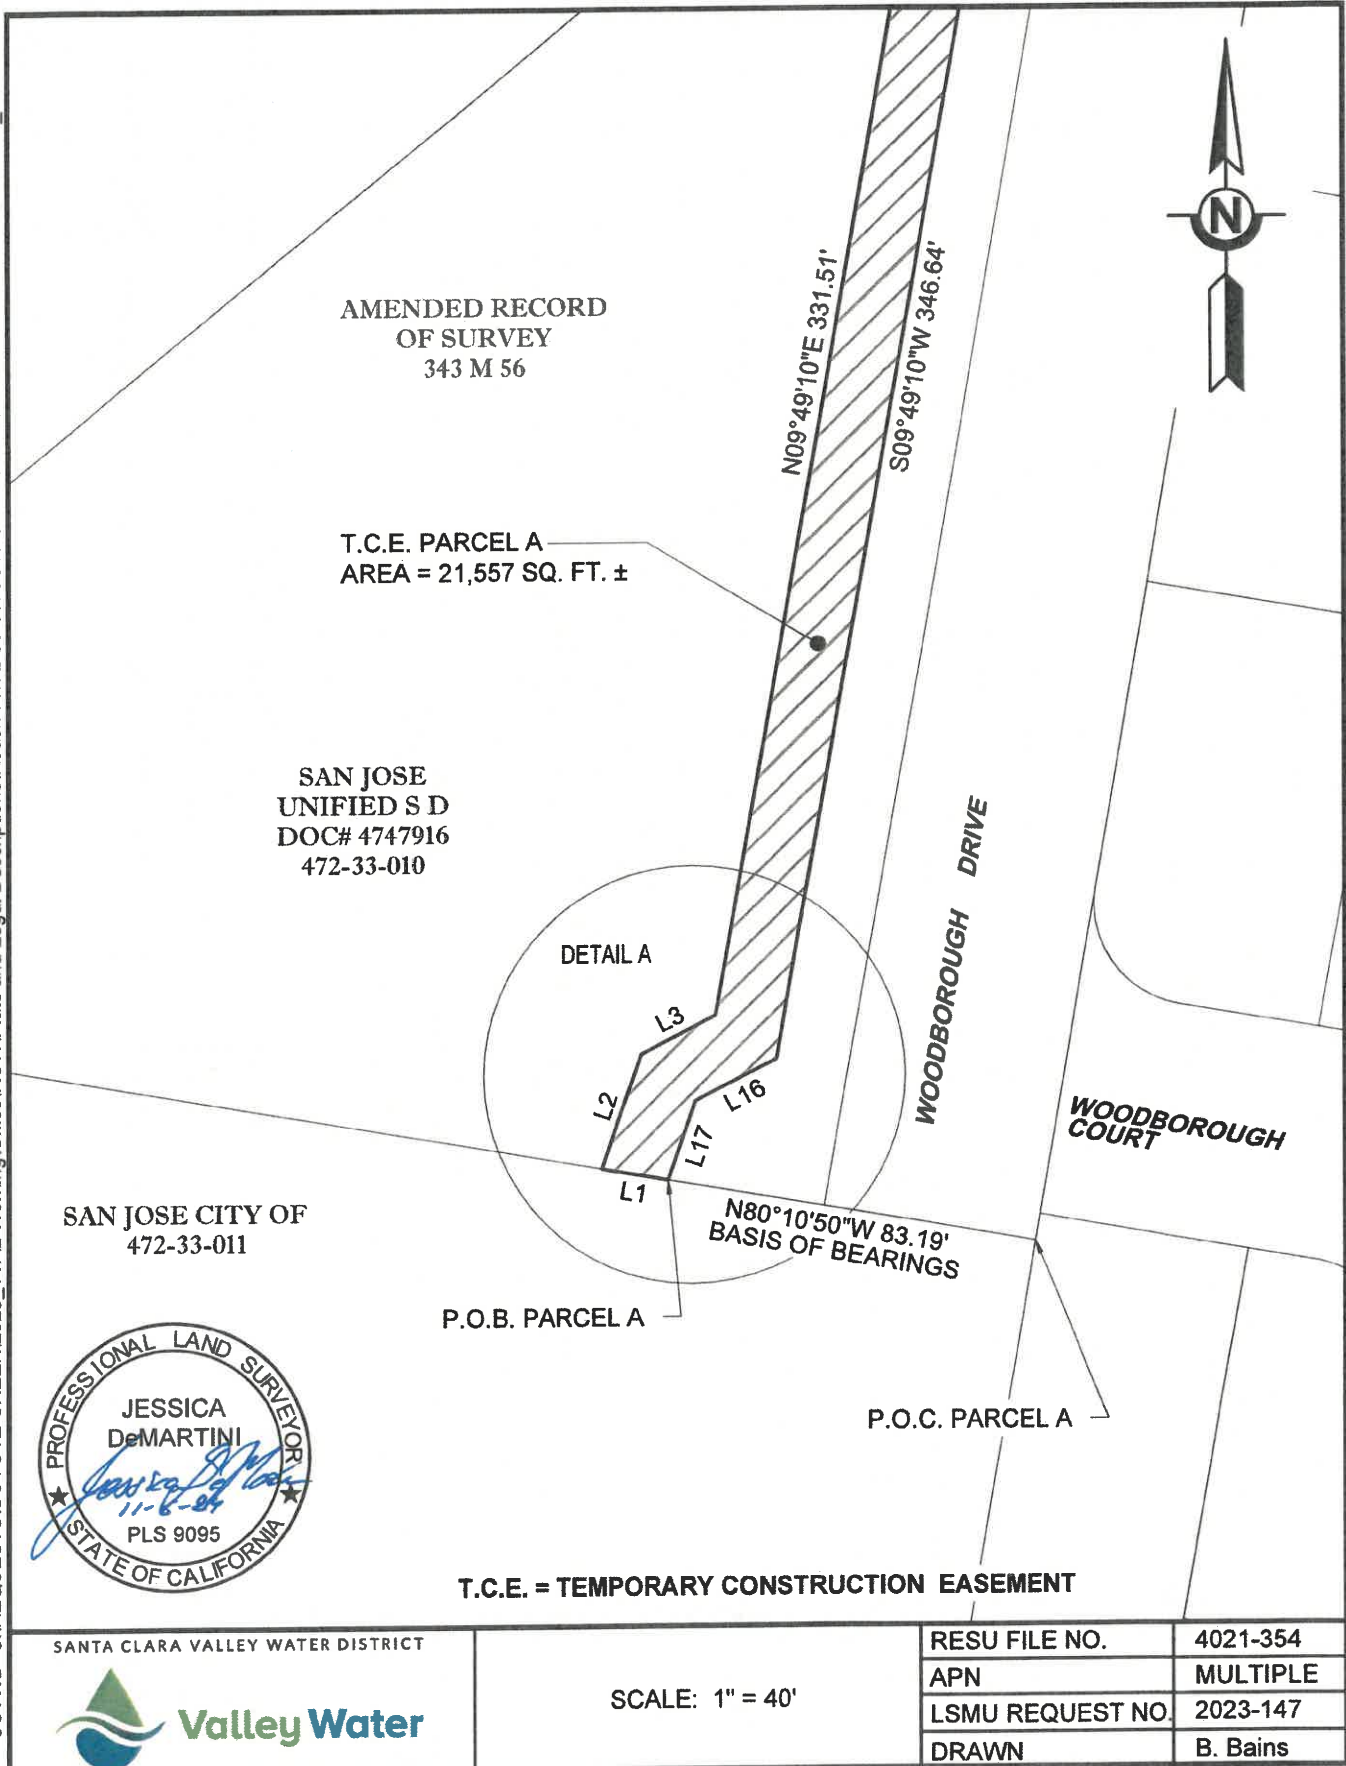



SCVWD S:\REQUESTS\COYOTE CREEK\2023\_147\2 Working\Office\ROW\Plats and Legal Descriptions\Reach 7472-33-007&010 SAN JOSE UNIFIED\4021-354 TCE\2023-147\_4021-354 TCE Rev2.dwg

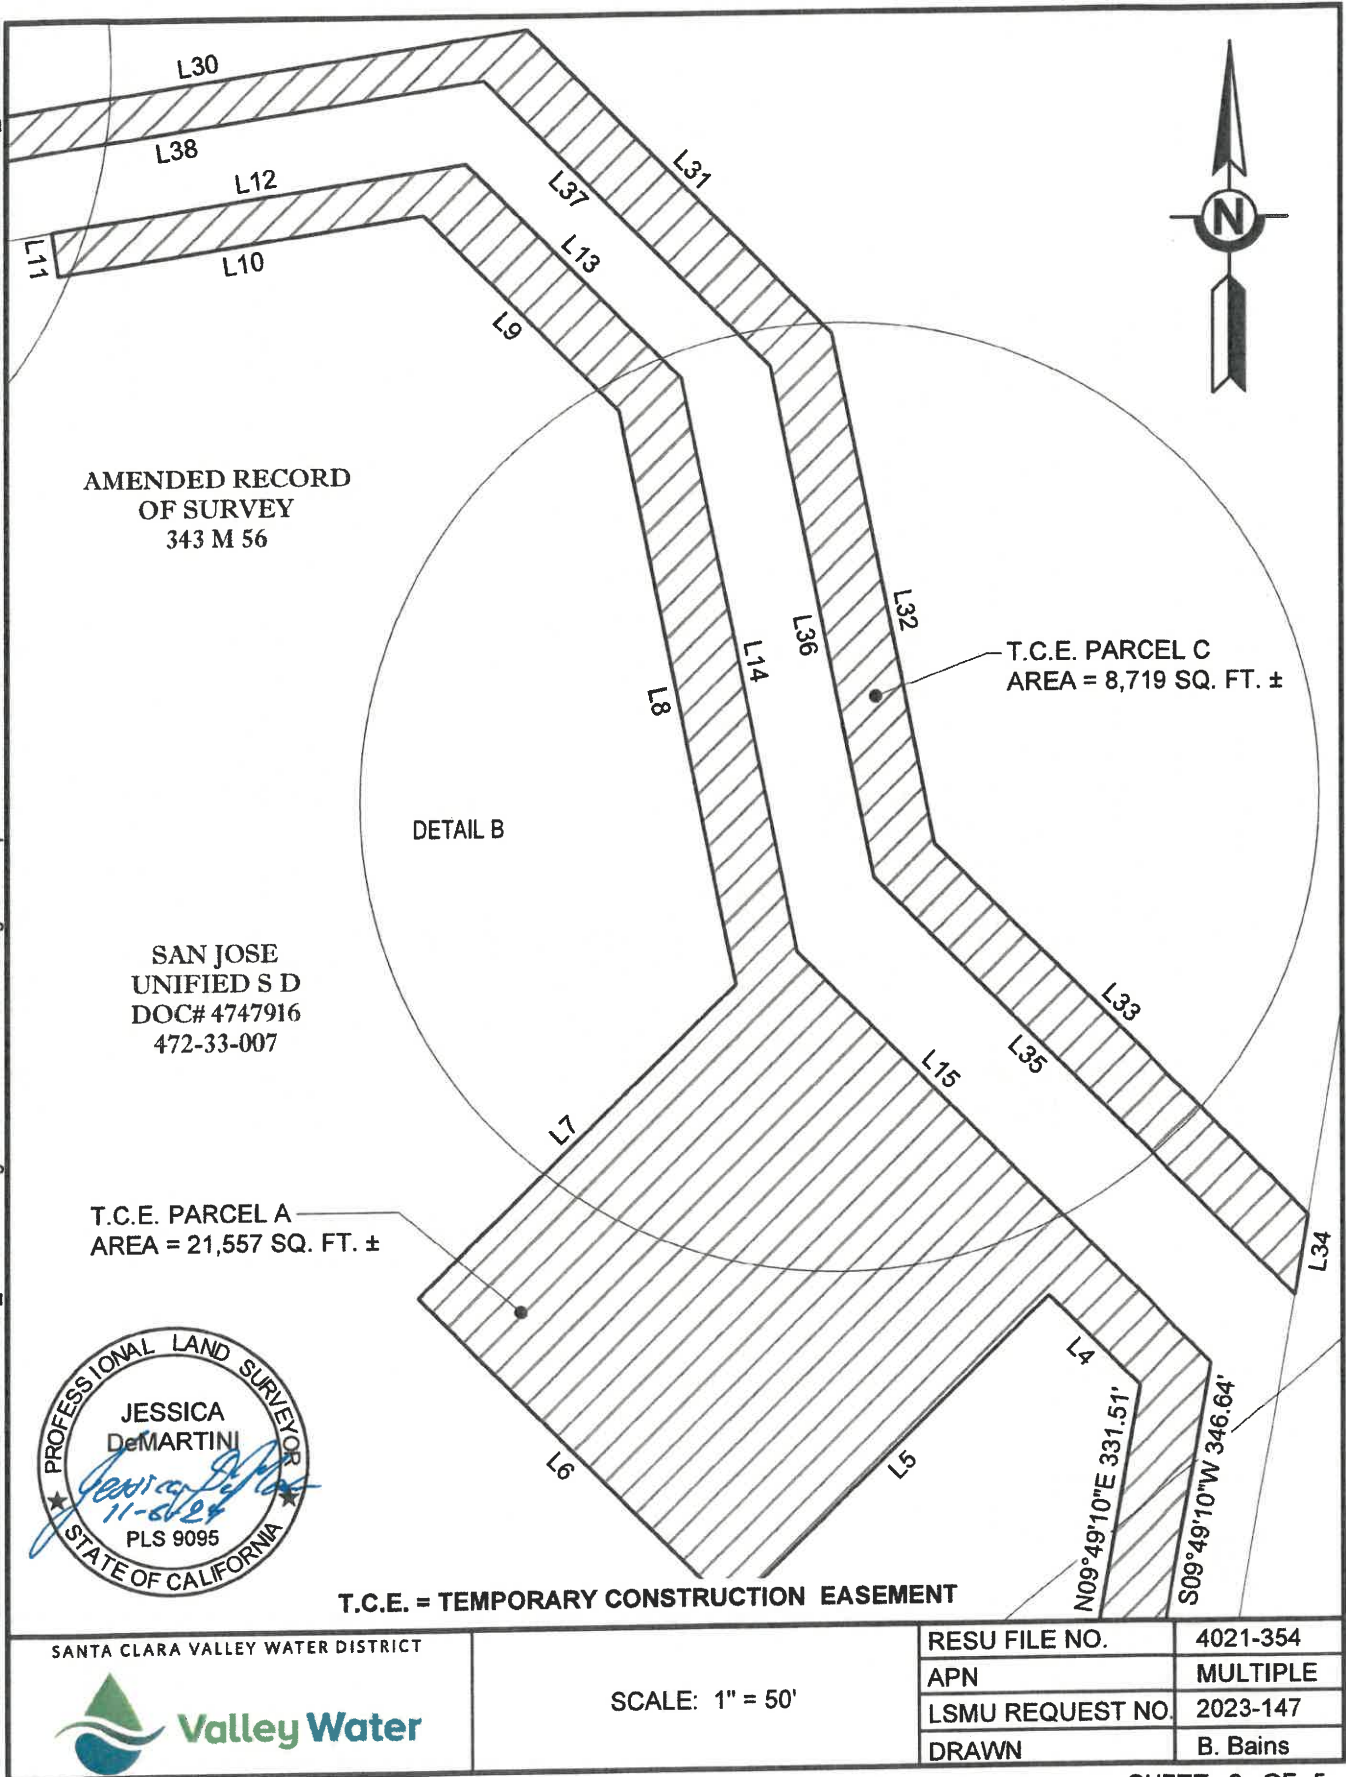

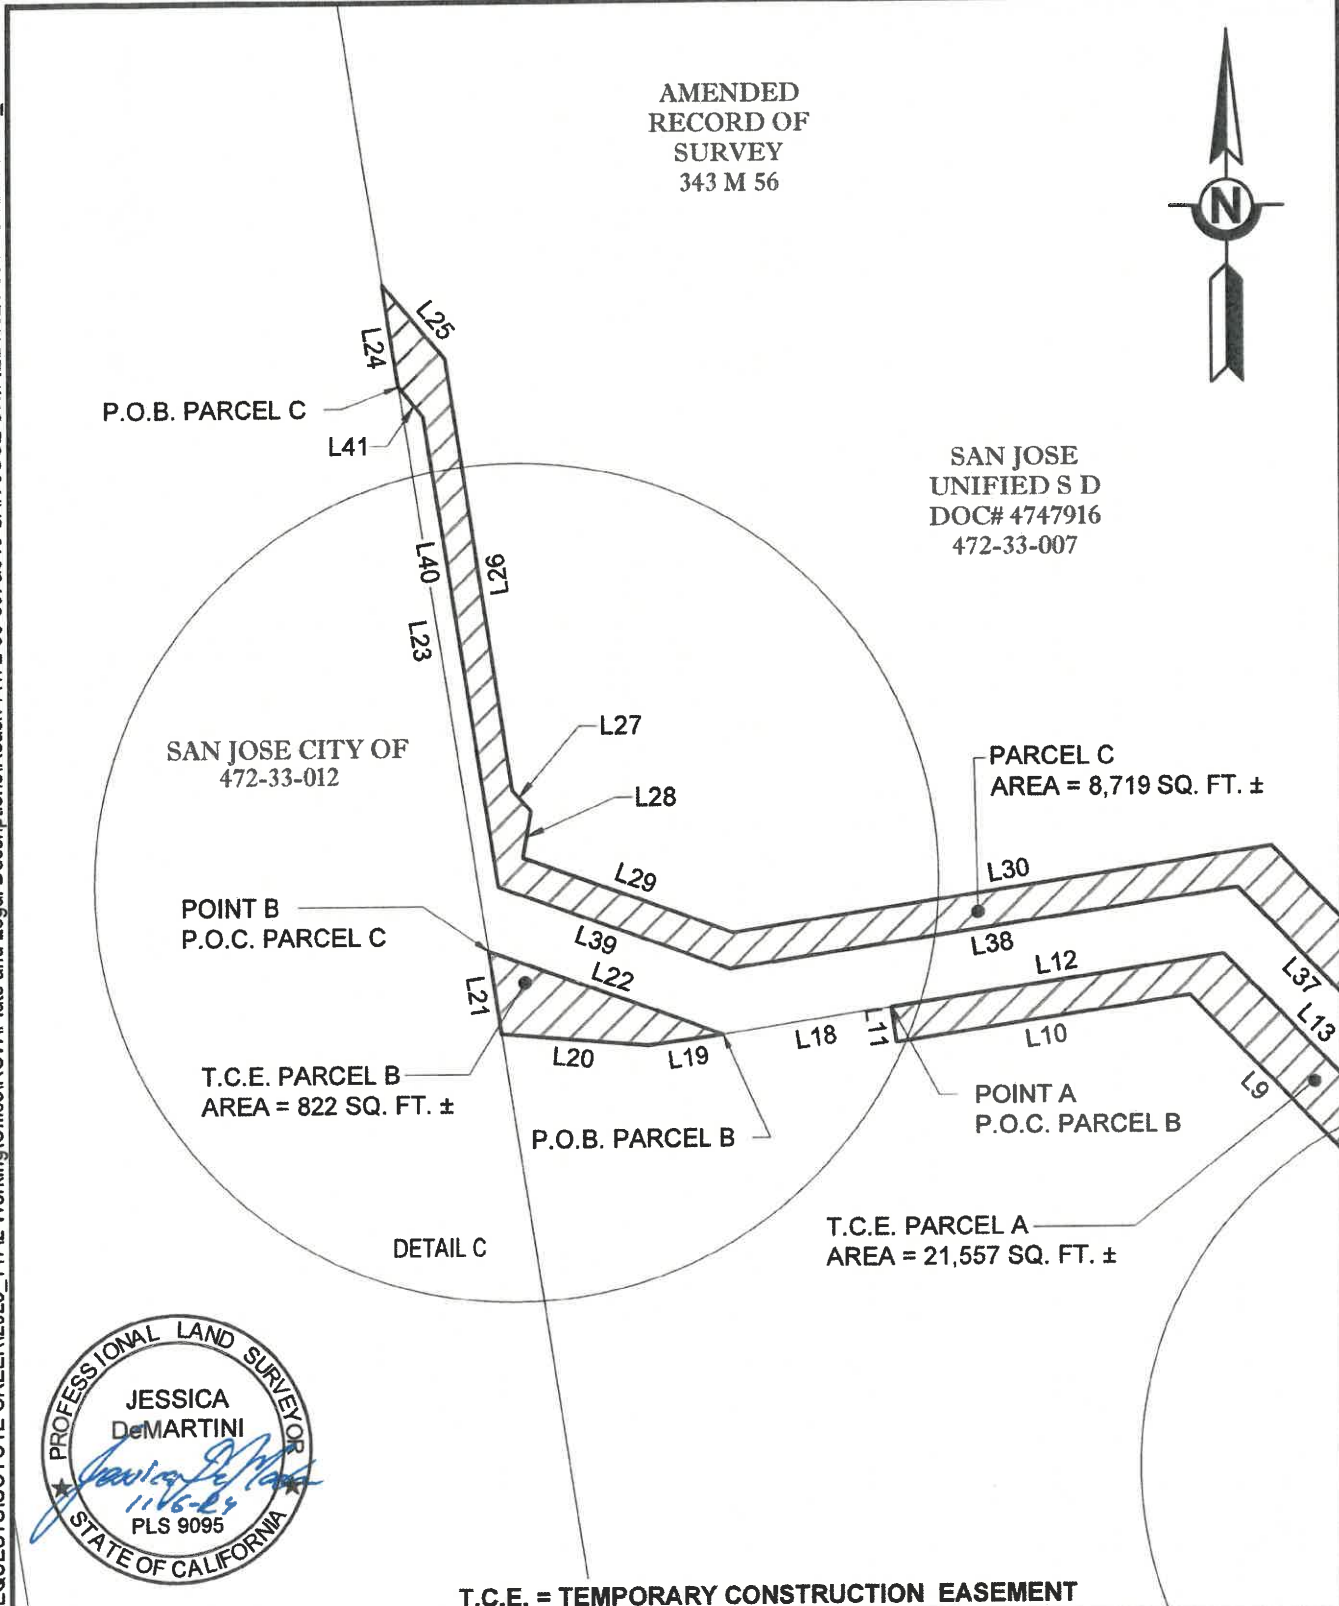

T.C.E. = TEMPORARY CONSTRUCTION EASEMENT

SANTA CLARA VALLEY WATER DISTRICT



SCALE: 1" = 50'

RESU FILE NO.	4021-354
APN	MULTIPLE
LSMU REQUEST NO.	2023-147
DRAWN	B. Bains

Line Table		
Line #	Bearings	Distance
L1	N80°10'50"W	15.20'
L2	N19°00'42"E	27.39'
L3	N62°29'42"E	18.88'
L4	N44°30'50"W	28.84'
L5	S45°29'10"W	100.00'
L6	N44°30'50"W	100.00'
L7	N45°29'10"E	100.00'
L8	N11°06'46"W	133.01'
L9	N44°17'02"W	62.83'
L10	S81°16'02"W	83.27'
L11	N07°59'34"W	10.00'
L12	N81°16'02"E	94.43'
L13	S44°17'02"E	68.87'
L14	S11°06'46"E	132.98'
L15	S44°30'50"E	132.04'
L16	S62°29'42"W	20.32'
L17	S19°00'42"W	18.99'
L18	S81°16'02"W	48.15'
L19	S82°25'00"W	21.42'
L20	N85°00'14"W	40.93'
L21	N08°42'37"W	23.74'
L22	S69°44'47"E	69.92'
L23	N08°42'37"W	161.73'

Line Table		
Line #	Bearings	Distance
L24	N08°42'37"W	29.44'
L25	S39°20'34"E	27.44'
L26	S08°31'09"E	123.61'
L27	S40°35'11"E	7.95'
L28	S09°51'38"W	13.38'
L29	S69°44'47"E	62.72'
L30	N81°16'02"E	153.45'
L31	S44°17'02"E	97.80'
L32	S11°06'46"E	118.32'
L33	S44°30'50"E	119.31'
L34	S09°49'10"W	18.46'
L35	N44°30'50"W	134.57'
L36	N11°06'46"W	118.36'
L37	N44°17'02"W	91.77'
L38	S81°16'02"W	144.73'
L39	N69°44'47"W	68.93'
L40	N08°42'37"W	123.49'
L41	N39°20'34"W	10.81'



SANTA CLARA VALLEY WATER DISTRICT



SCALE: N/A

RESU FILE NO.	4021-354
APN	MULTIPLE
LSMU REQUEST NO.	2023-147
DRAWN	B. Bains

SHEET 5 OF 5

**WATER MANAGEMENT AND/OR STORM WATER DRAINAGE EASEMENT, File No. 4021-467**

An easement for water management and/or storm water drainage purposes in, upon, over, and across that certain real property in the City of San Jose, County of Santa Clara, State of California, herein after more particularly land depicted below.

Said easement area shall be kept clear of any type of building, fences, structure, pavement, or trees unless prior written approval is obtained from Valley Water.

The easement shall include the right to construct, reconstruct, inspect, maintain, and repair a channel, protection works, and appurtenant structures, together with the right to trim or remove such trees or brush within the easement area as may constitute a hazard to persons or property or may interfere with the use of said area for the purpose granted. It also shall include the right to enter upon said land with vehicles, tools, implements, and other materials, take there from and use earth, rock, sand, and gravel for construction, maintenance, and repair of said channel, protections work, and appurtenant structures by Valley Water, its officers, agents, and employees, and by persons under contract with it and their employees whenever and wherever necessary for flood control or storm drainage purposes.

The easement shall also include the non-exclusive right of ingress from and egress to public streets to the easement area described below, over and across the property of the Grantor by such route or routes as shall occasion the least practicable damage to the property and inconvenience to Grantor for the purposes of routine inspection and maintenance of the improvements within the easement. Valley Water shall provide reasonable advance notification of its intent to enter Grantor's property.

**Santa Clara Valley Water District**  
San Jose, Ca 95118

PROJECT: COYOTE CREEK FLOOD  
PROTECTION PROJECT (CCFPP)

RESU FILE NO.: 4021-467  
BY: B. Bains

An easement over that certain real property situate in the City of San Jose, County of Santa Clara, State of California, being a portion of the lands described in that certain Deed recorded as Document number 4747916, filed on April 22, 1974 in the Office of the Recorder, County of Santa Clara, State of California, more particularly described as follows:

**Permanent Easement (P.E.)**

**COMMENCING** at the southeasterly corner of the lands shown on that certain Amended Record of Survey filed in Book 343 of Maps at Page 56, on August 2, 1974, in the Office of the Recorder, County of Santa Clara, State of California;

Thence along the southerly line of said lands, N80°10'50"W, 64.64 feet, to the **POINT OF BEGINNING**;

Thence along said southerly line, N80° 10' 50"W, 18.55 feet;

Thence leaving said southerly line, the following eight (8) courses:

- 1) N19°00'42"E, 18.99 feet;
- 2) N62°29'42"E, 20.32 feet;
- 3) N09°49'10"E, 346.64 feet;
- 4) N44°30'50"W, 132.04 feet;
- 5) N11°06'46"W, 132.98 feet;
- 6) N44°17'02"W, 68.87 feet;
- 7) S81°16'02"W, 142.58 feet;
- 8) N69°44'47"W, 69.92 feet, to a point on the westerly line of said lands;

Thence along said westerly line, N08°42'37"W, 161.73 feet;

Thence leaving said westerly line, the following ten (10) courses:

- 1) S39°20'34"E, 10.81 feet;
- 2) S08°42'37"E, 134.90 feet;
- 3) S69°44'47"E, 68.93 feet;
- 4) N81°16'02"E, 144.73 feet;
- 5) S44°17'02"E, 91.77 feet;
- 6) S11°04'43"E, 118.25 feet;



- 7) S44°30'49"E, 134.57 feet;
- 8) S09°49'10"W, 377.37 feet;
- 9) S72°45'19"W, 16.73 feet;
- 10) S19°00'42"W, 10.92 feet to the **POINT OF BEGINNING**;

Containing 18,045 square feet of land, more or less.

**BASIS OF BEARINGS:**

The bearing of N80° 10' 50"W, shown as N81°15'09"W along the southerly line of the lands shown certain amended Record of Survey filed in Book 343 Maps Page 56, on August 2, 1974, in the Office of the Recorder, County of Santa Clara, State of California, was used as Basis of Bearings shown hereon.

**SURVEYOR'S STATEMENT:**

The description was prepared by me or under my direction in conformance with the requirements of the Land Surveyor's Act.


  
Jessica DeMartini, PLS 9095

11/14/24  
Date





SCVWD S:\REQUESTS\COYOTE CREEK\2023\_14712 Working\Office\ROW\Plats and Legal Descriptions\Reach 7472-33-007&010 SAN JOSE UNIFIED\4021-467 PE\2023-147\_4021-467 PE Rev2.dwg

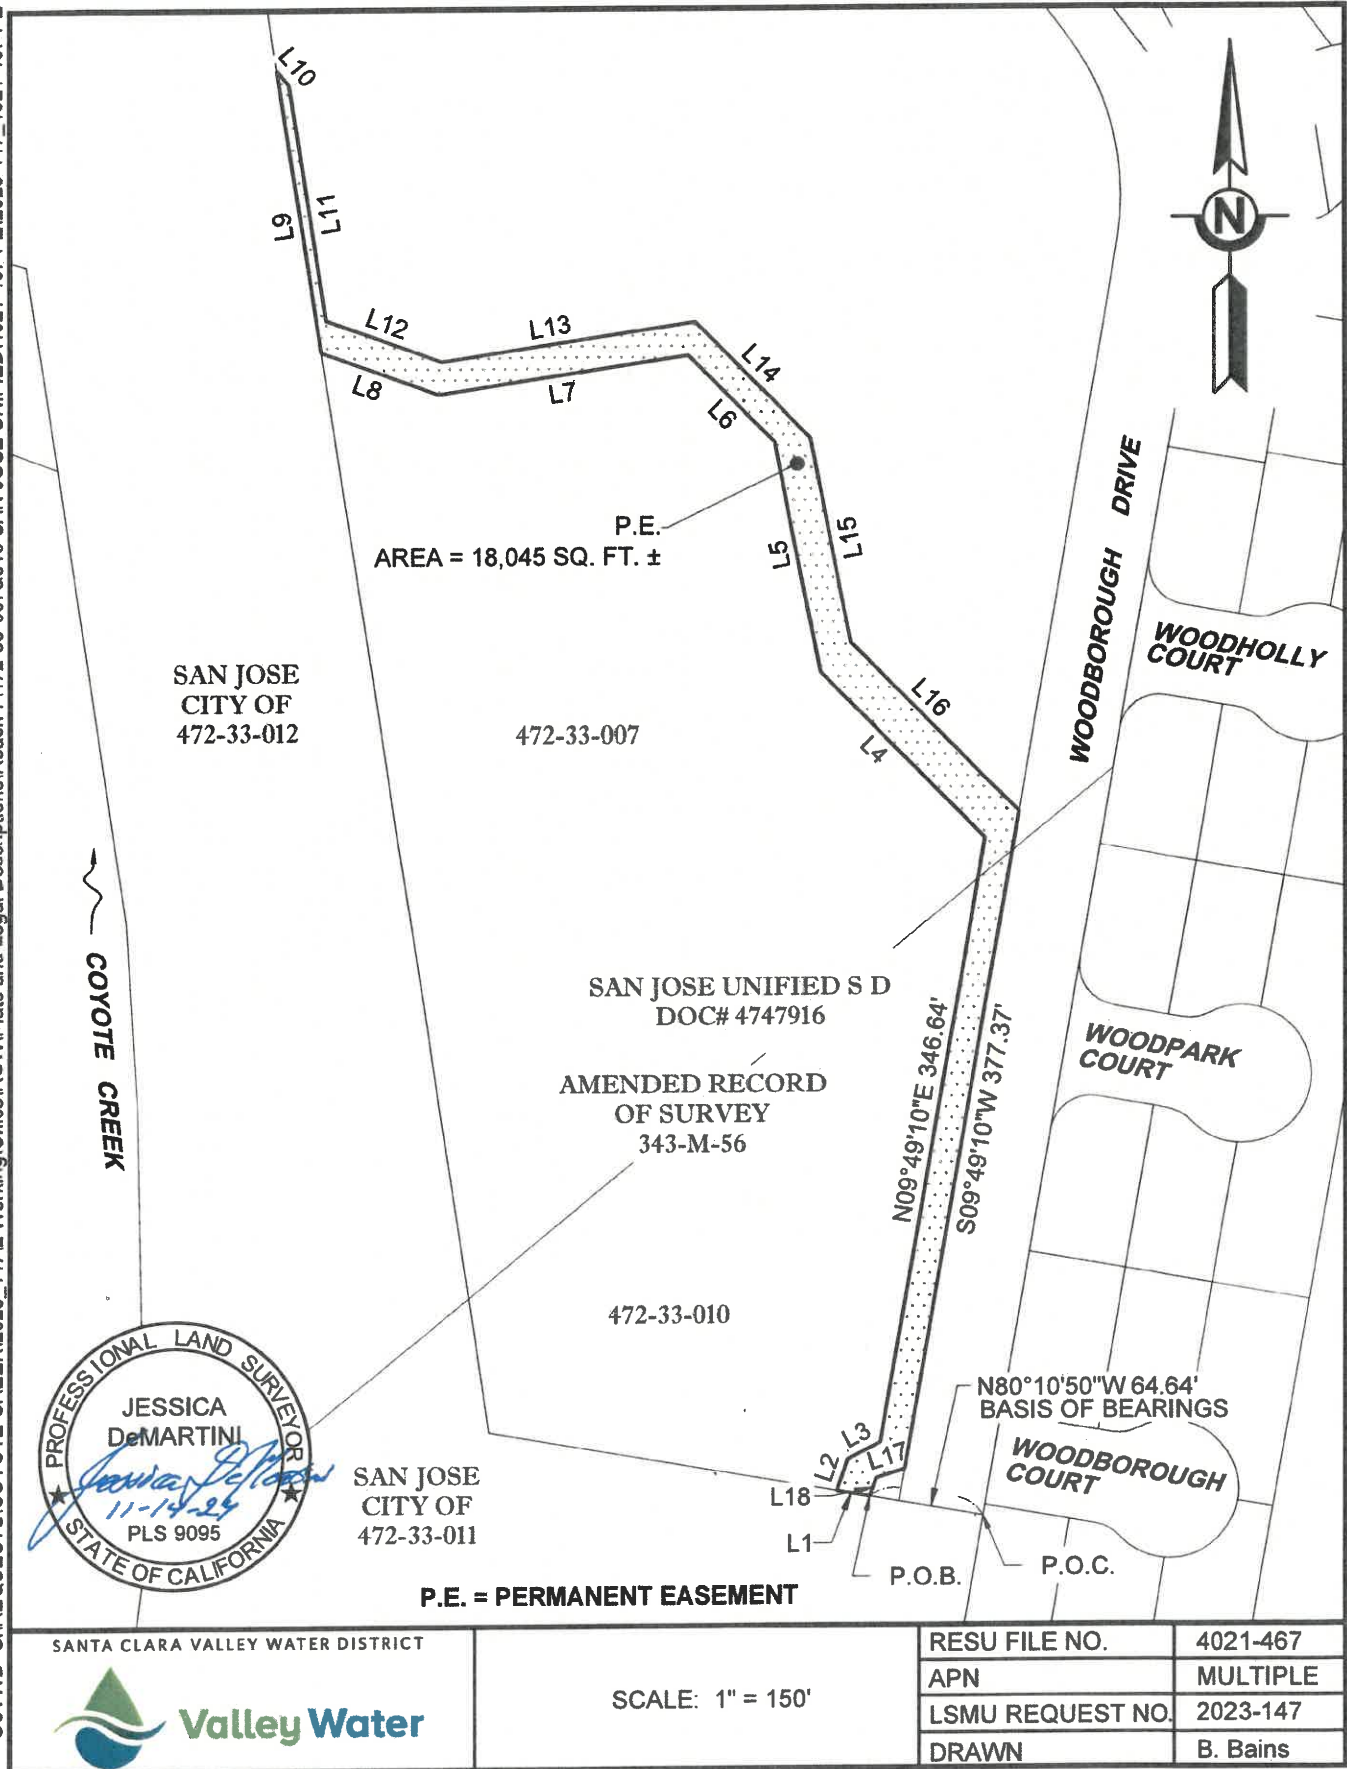

Line Table		
Line #	Bearings	Distance
L1	N80°10'50"W	18.55'
L2	N19°00'42"E	18.99'
L3	N62°29'42"E	20.32'
L4	N44°30'50"W	132.04'
L5	N11°06'46"W	132.98'
L6	N44°17'02"W	68.87'
L7	S81°16'02"W	142.58'
L8	N69°44'47"W	69.92'
L9	N08°42'37"W	161.73'
L10	S39°20'34"E	10.81'
L11	S08°42'37"E	134.90'
L12	S69°44'47"E	68.93'
L13	N81°16'02"E	144.73'
L14	S44°17'02"E	91.77'
L15	S11°04'43"E	118.25'
L16	S44°30'49"E	134.57'
L17	S72°45'19"W	16.73'
L18	S19°00'42"W	10.92'



SANTA CLARA VALLEY WATER DISTRICT



SCALE: N/A

RESU FILE NO.	4021-467
APN	MULTIPLE
LSMU REQUEST NO.	2023-147
DRAWN	B. Bains

SHEET 2 OF 2