


A full copy of the report can be accessed at <https://fta.valleywater.org/dl/deTFOzP10u>

MAP AND CONSTRUCTION PLAN FOR CENTRAL AND PARALLEL EAST PIPELINES INSPECTION AND REHABILITATION PROJECT

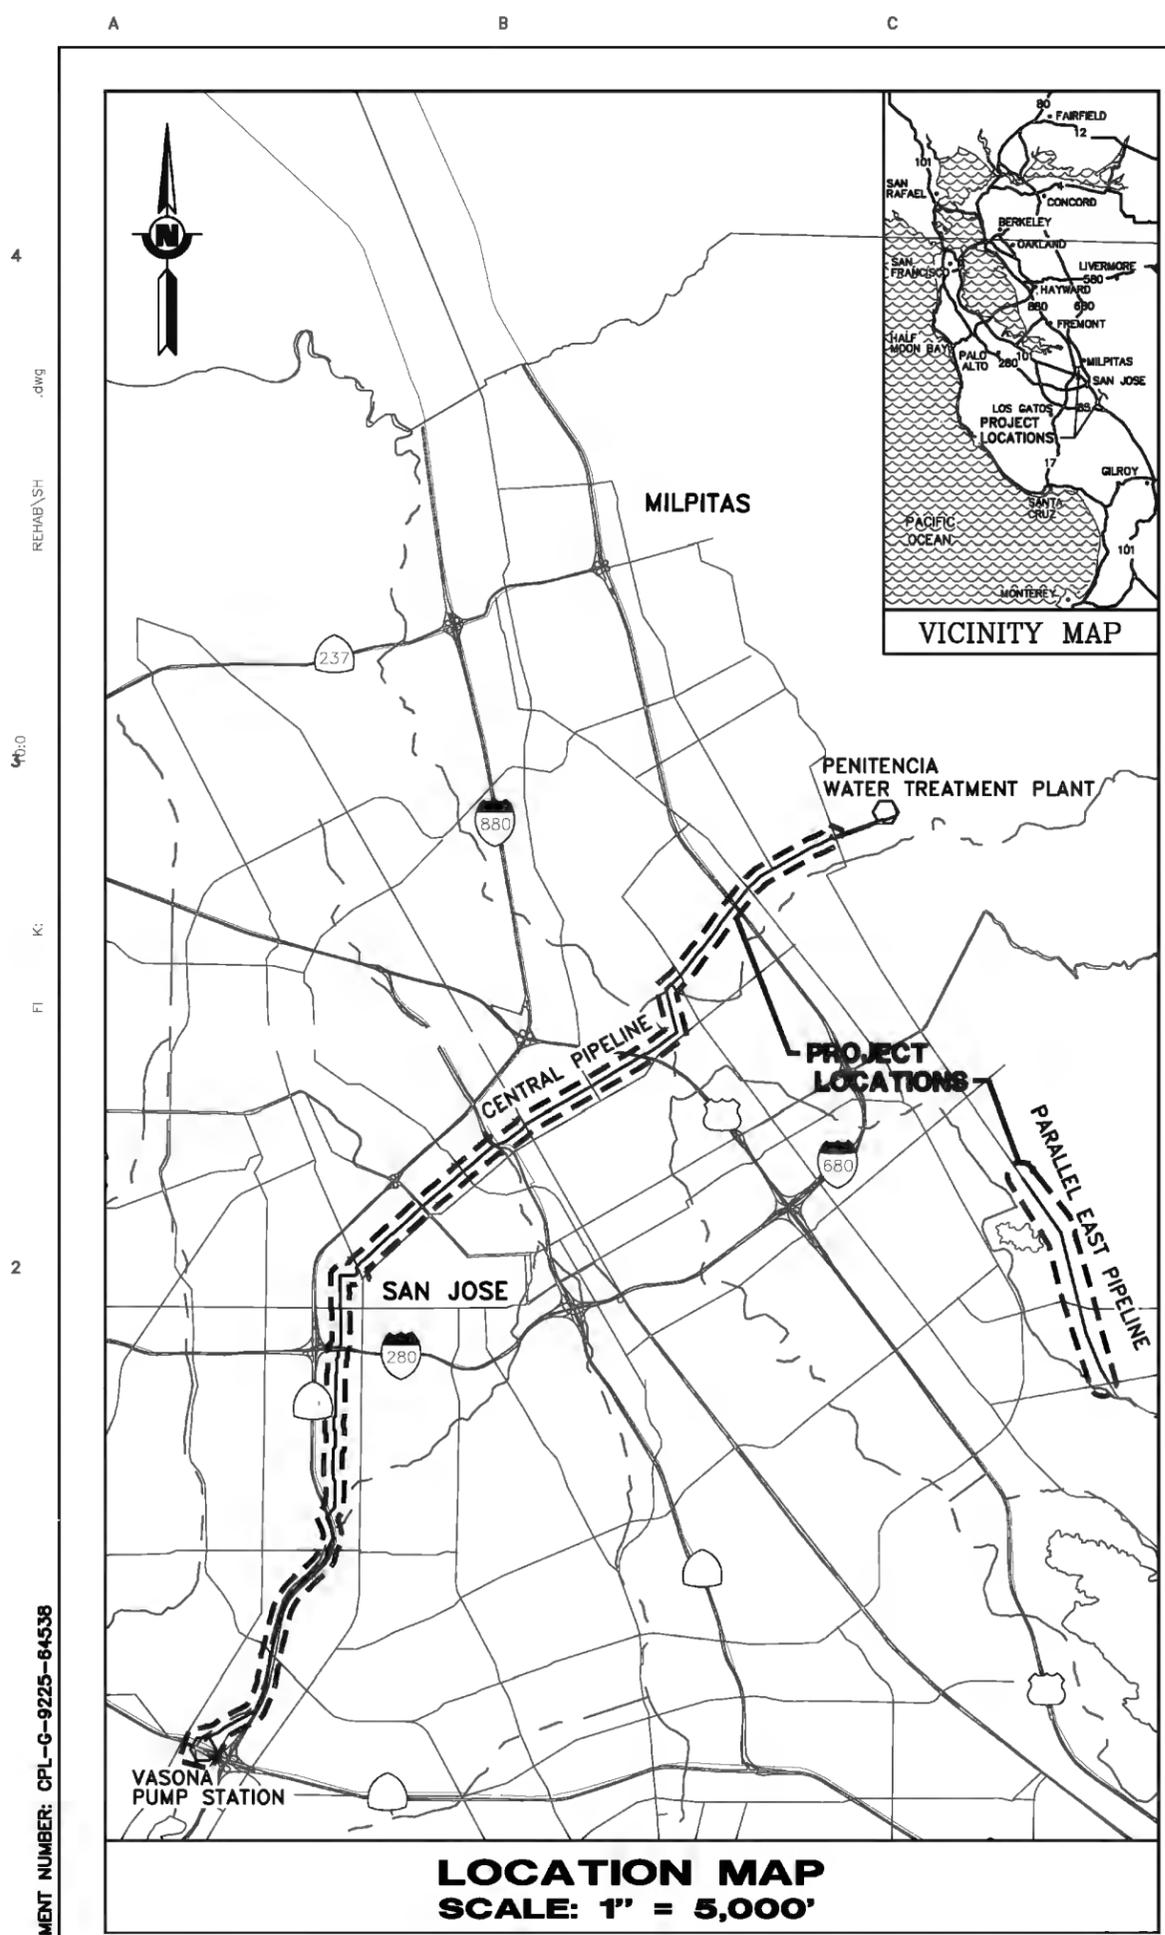

PREPARED BY:

5/29/2020

CALVIN NGUYEN, P.E.
SENIOR ENGINEER - PIPELINE ENGINEERING
PIPELINES PROJECT DELIVERY UNIT
WATER UTILITY CAPITAL DIVISION

DATE



APPROVED BY:

5/29/2020

ROLANDO BUENO, P.E.
CAPITAL ENGINEERING UNIT MANAGER
PIPELINES PROJECT DELIVERY UNIT
WATER UTILITY CAPITAL DIVISION

DATE

5/29/2020

HEATH McMAHON, P.E.
DEPUTY OPERATING OFFICER
WATER UTILITY CAPITAL DIVISION

DATE

ACCEPTED BY:

5/29/2020

AARON BAKER, P.E.
DEPUTY OPERATING OFFICER
RAW WATER OPERATIONS & MAINTENANCE DIVISION

DATE

CONTRACT NUMBER	C-0661
PROJECT NUMBER	95084002
SHEET CODE:	G-01
SHEET NUMBER:	1 OF 170

DOCUMENT NUMBER: CPL-G-9225-84538