


**SECURITY UPGRADES AND ENHANCEMENT PROJECT  
PROJECT NO. 60204022**

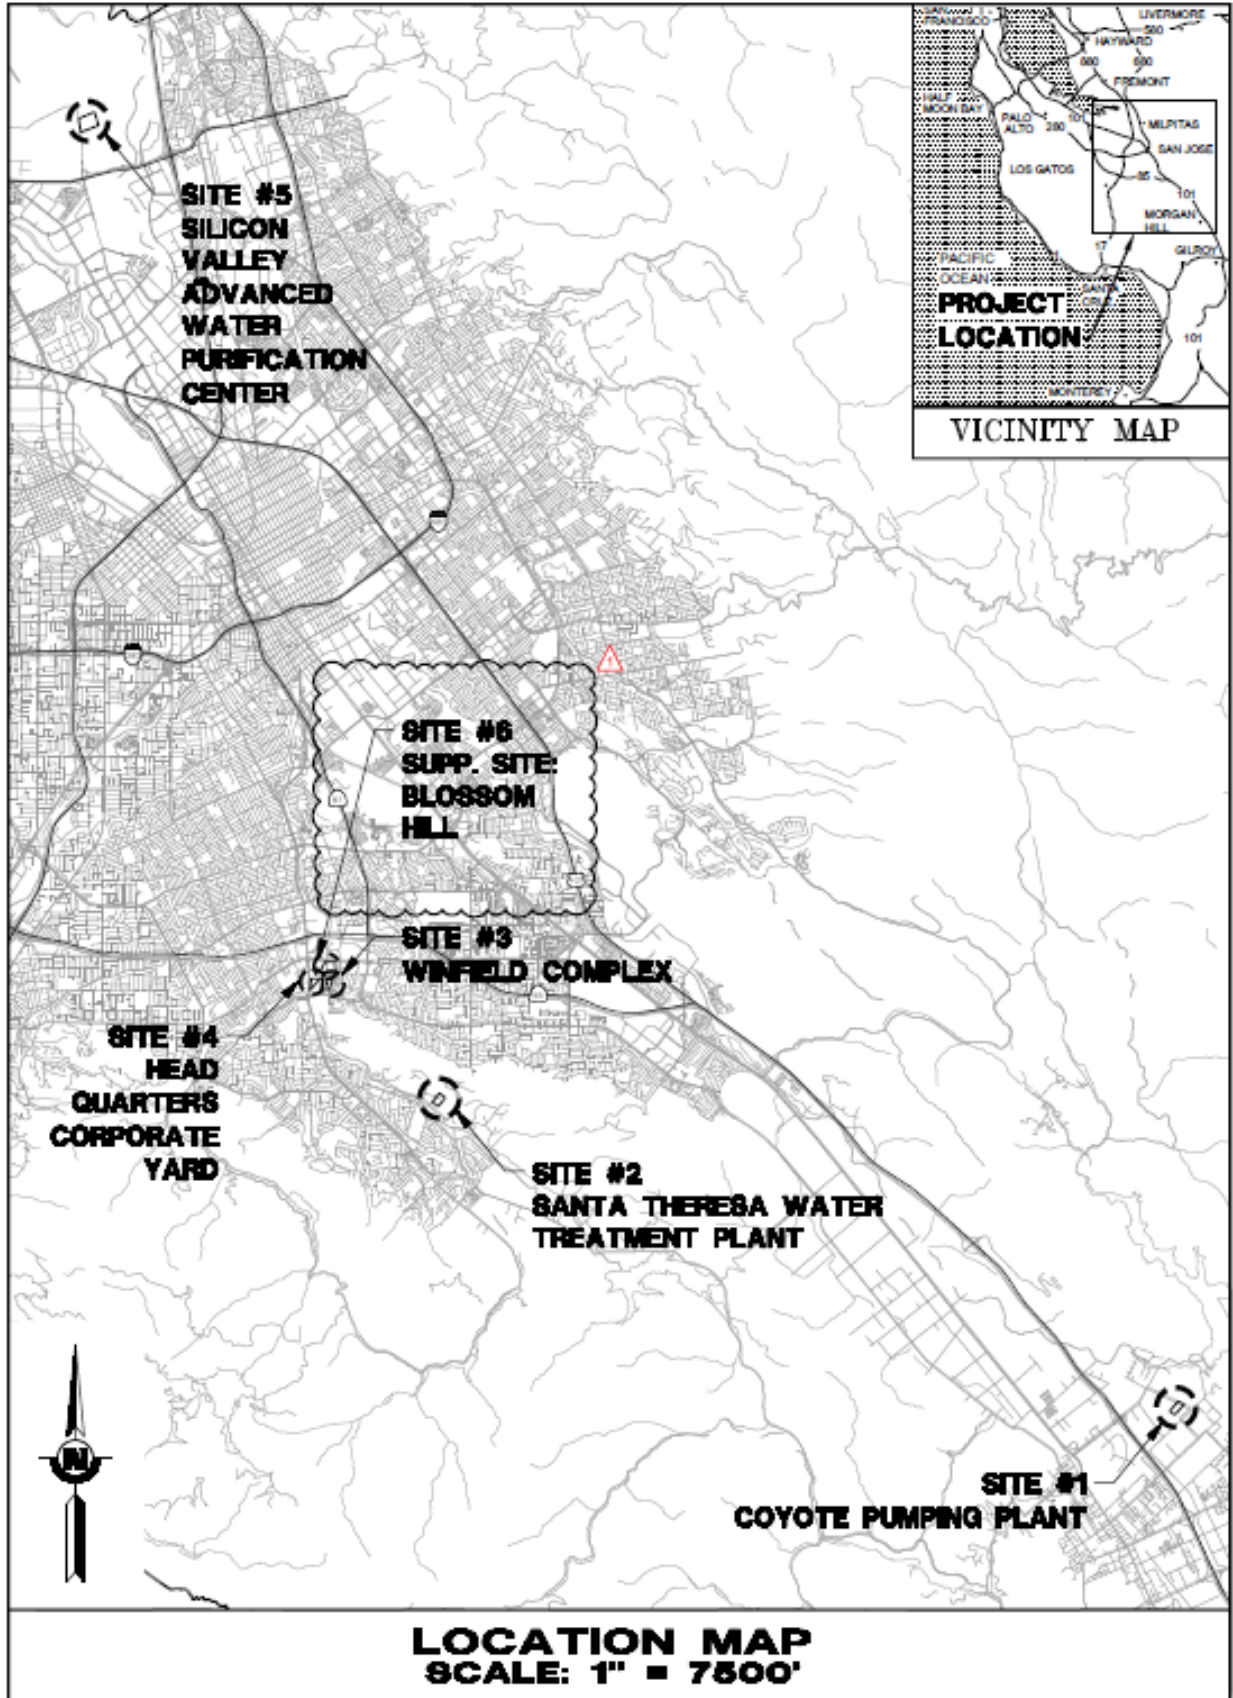

Phase 1 – Fencing Replacement

△ Addenda Drawing Set 11-13-2024

This page intentionally left blank.