


Santa Clara Valley Water District

SCHMATIC DIAGRAM OF UPPER PENITENCIA CREEK WATER SUPPLY MANAGEMENT SYSTEM

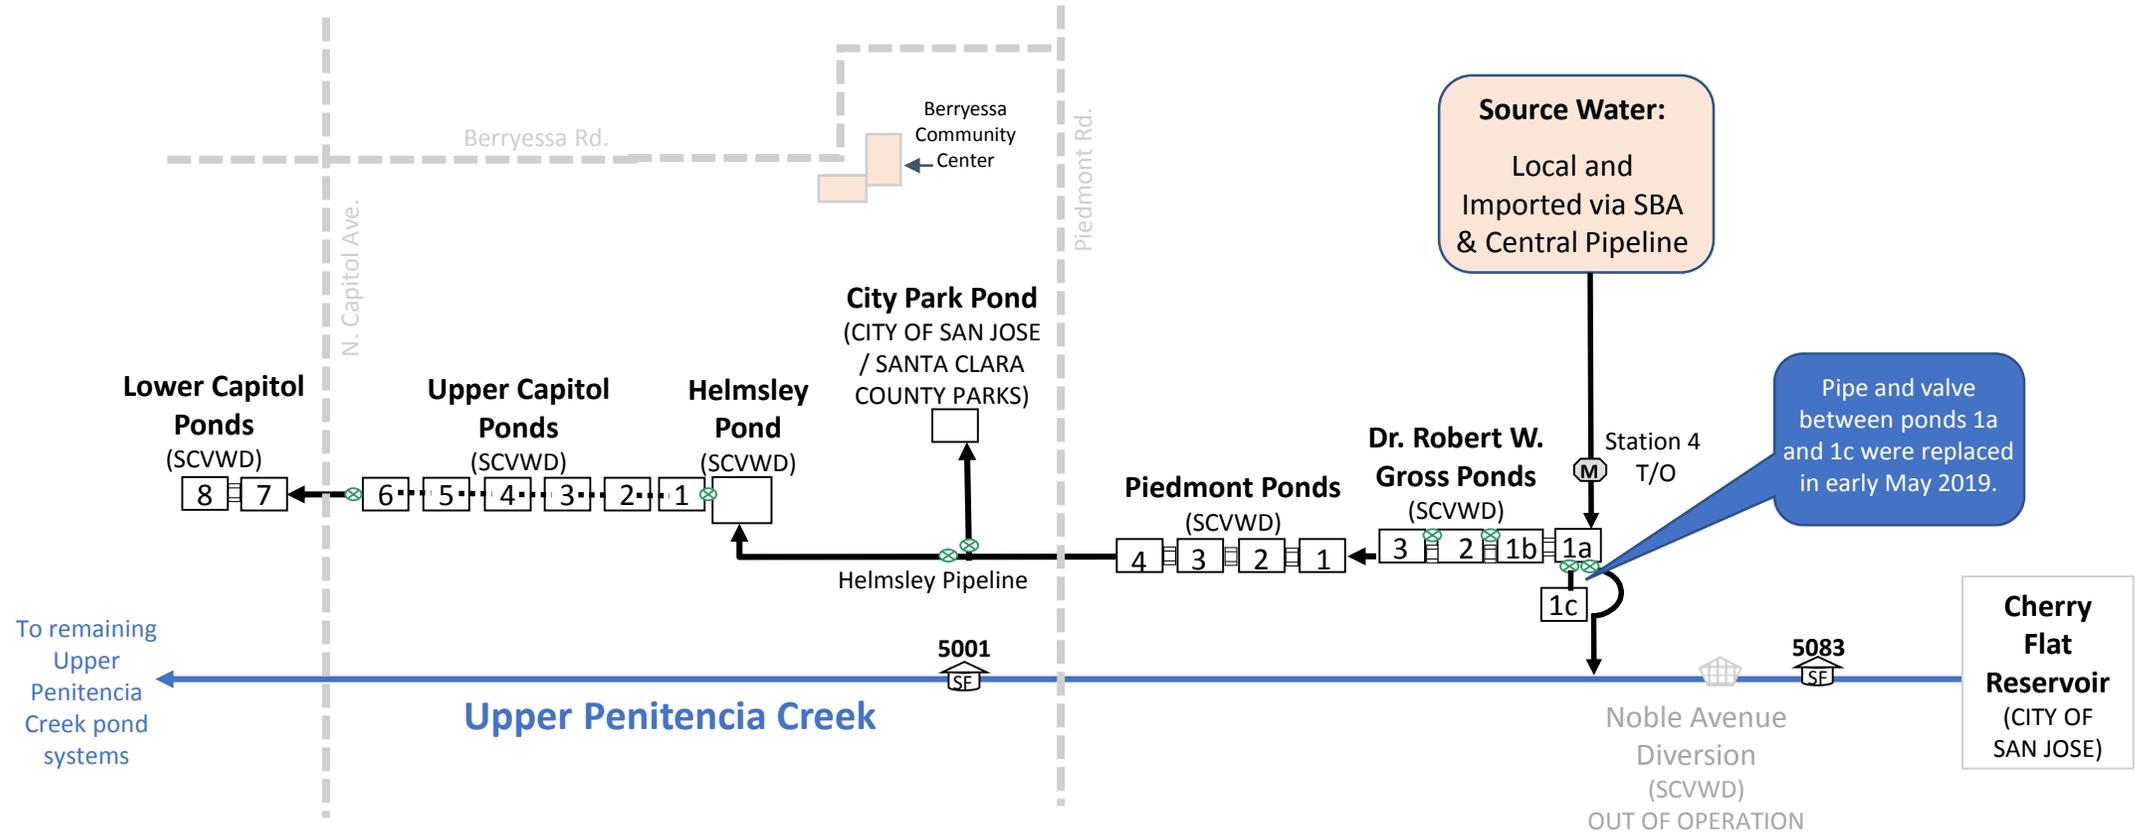

Legend	
Spillway	☐
Meter	Ⓜ
Overflow pipe	⋯
Valve	⊗
Stream gauge	Ⓕ
Supply pipe	—
Creek	—
Diversion	⌒
Street	- - -

These schematics were developed for internal use and are not intended to include all facilities and may include facilities which are temporarily not operational. The schematics are not to scale or spatially correct.

THIS PAGE INTENTIONALLY LEFT BLANK