


USERNAME: JohnLian 10/14/2021 4:02 PM
FILENAME: K:\Active Projects\MP-93764004\SVAWPC Storage Bldg\SHEETS\G-01.dwg

DOCUMENT NUMBER: ARW-G-9128-69575

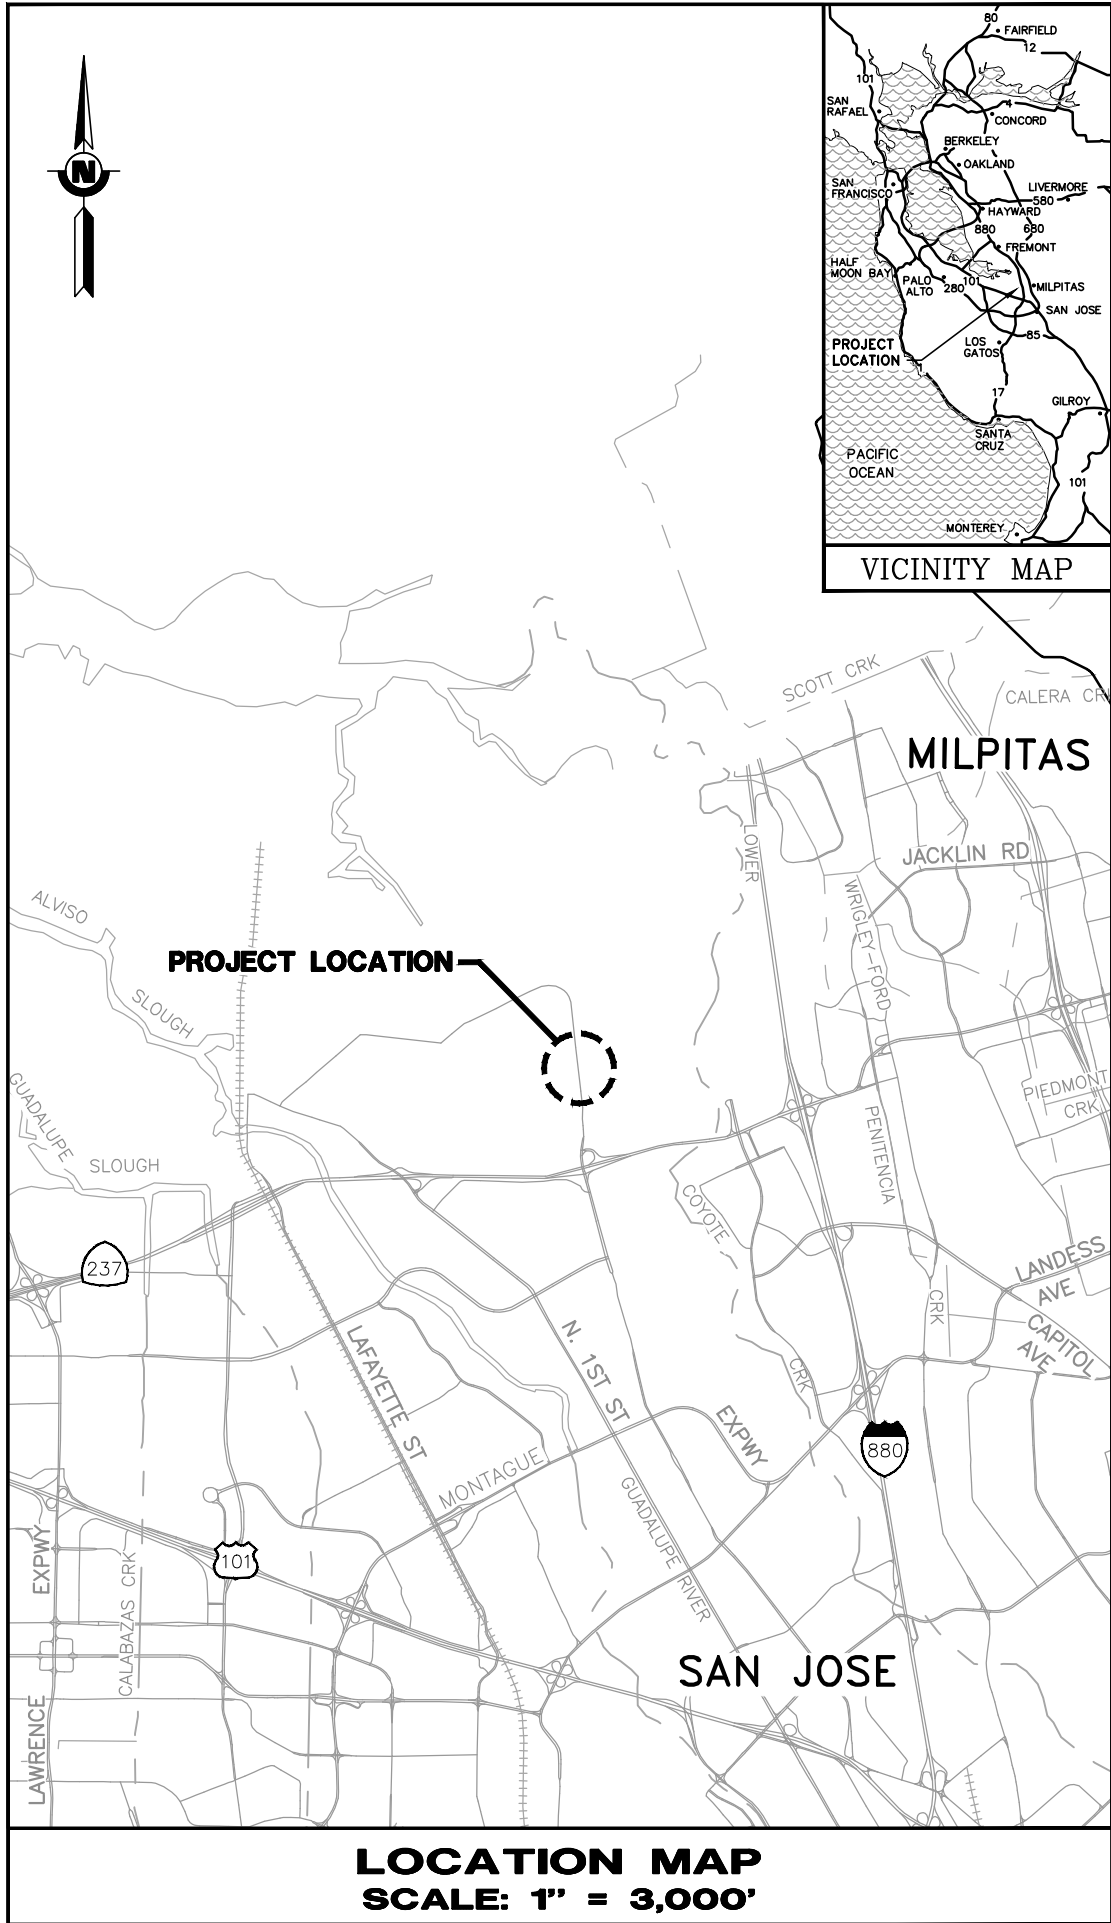

Please click the link for the full document: <https://fta.valleywater.org/dl/o0XOPlrF6W>

MAP AND CONSTRUCTION PLAN

FOR

SILICON VALLEY ADVANCED WATER PURIFICATION CENTER (SVAWPC)

STORAGE BUILDING

4190 ZANKER ROAD
SAN JOSE, CA 95134

SANTA CLARA VALLEY WATER DISTRICT



APPROVED BY:

David Van Zanen
10/12/21
DATE

DAVID VAN ZANEN, P.E.
ASSOCIATE ENGINEER - CIVIL
PIPELINE PROJECT DELIVERY UNIT
SANTA CLARA VALLEY WATER DISTRICT

Heath McMahon
10/12/21
DATE

HEATH MCMAHON, P.E.
DEPUTY OPERATING OFFICER
WATER UTILITY CAPITAL DIVISION
SANTA CLARA VALLEY WATER DISTRICT

ACCEPTED BY:

Bhavani Yerrapotu
10/12/21
DATE

BHAVANI YERRAPOTU, P.E.
DEPUTY OPERATING OFFICER
TREATED WATER OPERATIONS AND MAINTENANCE DIVISION
SANTA CLARA VALLEY WATER DISTRICT



CONTRACT NUMBER	C-0672
PROJECT NUMBER	93764004
SHEET CODE:	G-01
SHEET NUMBER:	1 OF 41

THIS PAGE INTENTIONALLY LEFT BLANK