
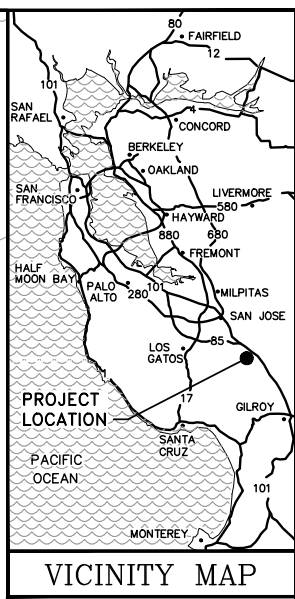


USERNAME: LuzPenil 6/23/2021 2:59 PM  
FILENAME: K:\Active Projects\MP-91864005\CVP Extension\SHEETS\G-01.dwg

DOCUMENT NUMBER: CVP-G-9232-69623

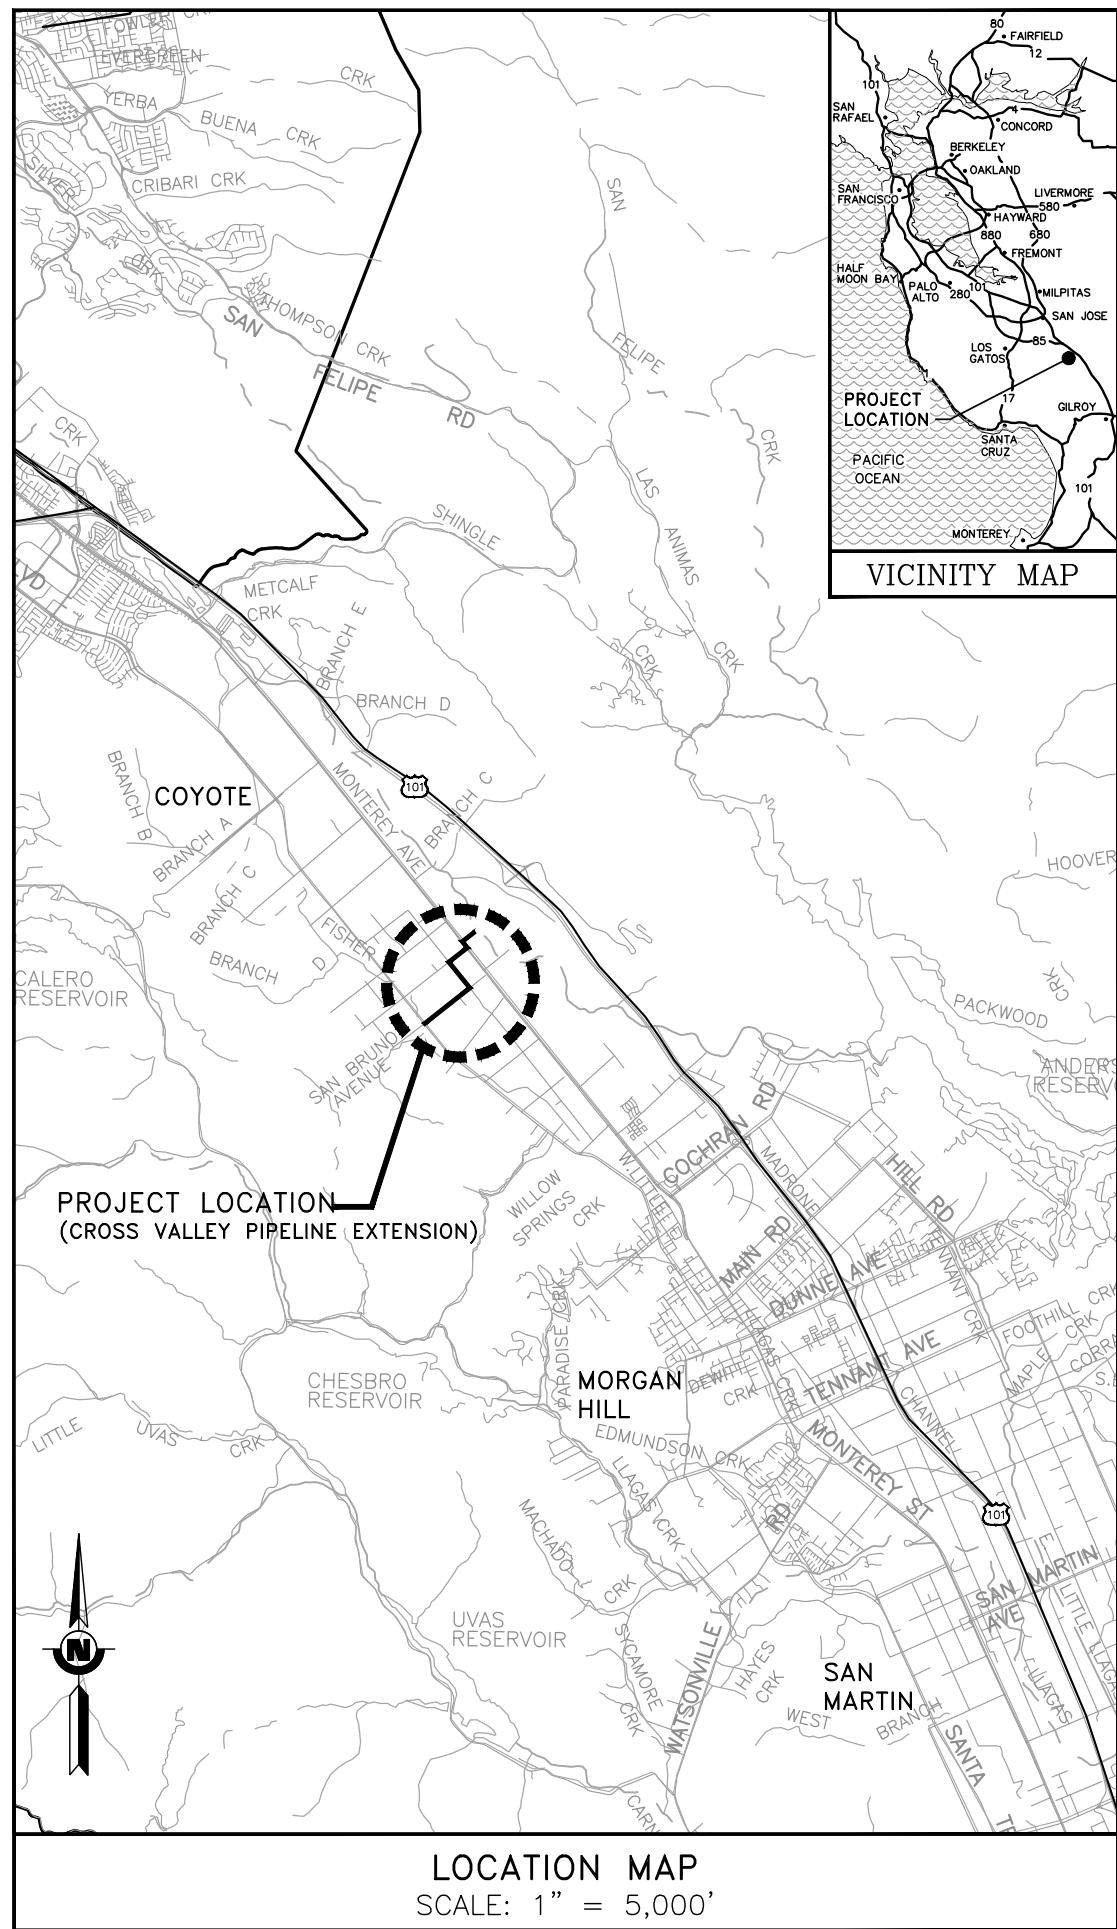

# MAP AND CONSTRUCTION PLANS FOR CROSS VALLEY PIPELINE EXTENSION PROJECT

**A FULL COPY OF THIS DOCUMENT CAN BE VIEWED AND DOWNLOADED HERE:**  
<https://fta.valleywater.org/navigate/file/13111621-df0c-45f4-839b-79983d59fa61>

MORGAN HILL, CALIFORNIA  
SANTA CLARA COUNTY



PREPARED BY:



*James C. Bowland*  
JAMES C. BOWLAND  
CIVIL ENGINEER  
KENNEDY JENKS, INC.  
06/18/2021  
DATE



APPROVED BY:

*Emmanuel Aryee*  
EMMANUEL ARYEE  
ASSISTANT OPERATING OFFICER - DAM SAFETY AND CAPITAL DELIVERY DIVISION  
SANTA CLARA VALLEY WATER DISTRICT  
06/18/2021  
DATE

ACCEPTED BY:

*Christopher Hakes*  
CHRISTOPHER HAKES  
DEPUTY OPERATING OFFICER - DAM SAFETY AND CAPITAL DELIVERY DIVISION  
SANTA CLARA VALLEY WATER DISTRICT  
06/18/2021  
DATE

**071321  
ITEM 3.4-A  
HANDOUT**

|                 |          |
|-----------------|----------|
| CONTRACT NUMBER | C-0676   |
| PROJECT NUMBER  | 91864005 |
| SHEET CODE:     | G-01     |
| SHEET NUMBER:   | 1 OF 115 |

**THIS PAGE INTENTIONALLY LEFT BLANK**