


USERNAME: JohnLion 9/7/2021 4:51 PM
FILENAME: K:\Active Projects\MP-91094009\SCRWP\SHEETS\G-01.dwg

DOCUMENT NUMBER: WAE-G-9109-69754

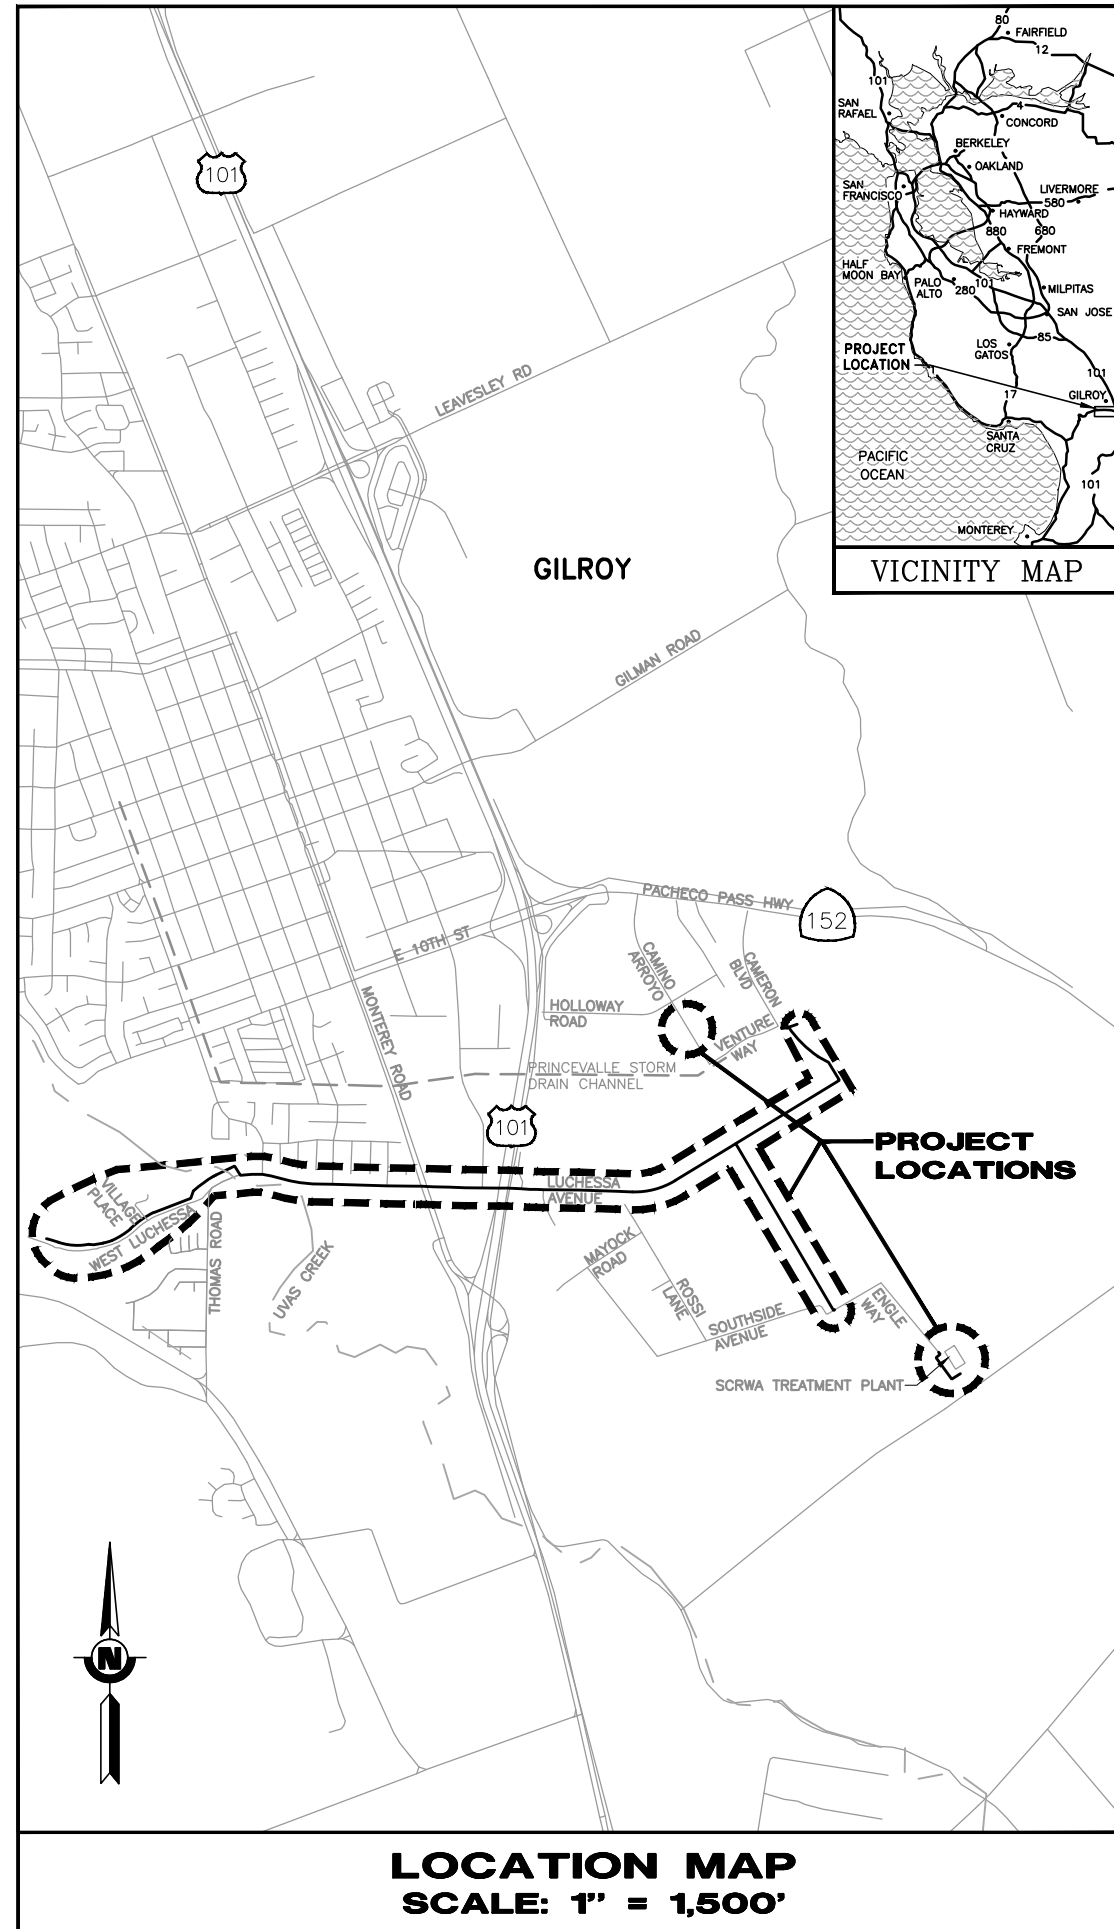

A Copy of This Report Has Been
Filed in the District Library.

MAP AND CONSTRUCTION PLAN

FOR

SOUTH COUNTY RECYCLED WATER PIPELINE

SHORT-TERM PHASE 1B/2A/1C/2B PROJECT

SANTA CLARA VALLEY WATER DISTRICT



PREPARED BY:

09/01/2021



CALVIN NGUYEN, P.E.
SENIOR ENGINEER - PIPELINE ENGINEERING
PIPELINES PROJECT DELIVERY UNIT
WATER UTILITY CAPITAL DIVISION

DATE

APPROVED BY:

09/01/2021



ROLANDO BUENO, P.E.
CAPITAL ENGINEERING UNIT MANAGER
PIPELINES PROJECT DELIVERY UNIT
WATER UTILITY CAPITAL DIVISION

DATE

09/01/2021



HEATH McMAHON, P.E.
DEPUTY OPERATING OFFICER
WATER UTILITY CAPITAL DIVISION

DATE

ACCEPTED BY:

09/01/2021

GREG WILLIAMS,
DEPUTY OPERATING OFFICER
RAW WATER OPERATIONS & MAINTENANCE DIVISION

DATE

Supplemental Attachment 2
Page 1 of 1

CONTRACT NUMBER	C-0668
PROJECT NUMBER	91094009
SHEET CODE:	G-01
SHEET NUMBER:	1 OF 100

THIS PAGE INTENTIONALLY LEFT BLANK