

EXHIBIT - 2

SANTA CLARA VALLEY WATER DISTRICT
San Jose, California

By: B. Snyder
Date: 10/08/10

Date Revised: 11/16/16
Revised By: SJP

PROJECT: BERRYESSA CREEK

PROPERTY: HEIRS AND DEVISEES OF RUTH CURTNER, ET AL

File No.: 4017-70

All that certain real property situate in the City of Milpitas, County of Santa Clara, State of California, described as follows:

The westerly one half width of the following described parcel of land:

Being a portion of North Main Street (Abandoned) as described in the Resolution and Order Vacating Portions of North Main Street, recorded August 13, 1976, in Book C214, at page 614 as Document Number 5380470 of Official Records, and also being a portion of the lands shown as North Main Street on that certain Record of Survey filed in Book 334 of Maps at page 54, and also being shown on that certain Record of Survey filed in Book 211 of Maps at pages 22 and 23, all documents are in the office of the Recorder, County of Santa Clara, State of California, to wit:

BEGINNING at the intersection of the westerly line of North Main Street (Abandoned) as described in said Resolution with the northerly line of the lands granted to the Santa Clara Valley Water District in the deed recorded as Document Number 5365630 of Official Records, Santa Clara County Records; thence S47°09'30"E 106.95 feet to a point on the easterly line of North Main Street (Abandoned), said point also being the most northerly corner of lands granted to the Santa Clara Valley Water District in the deed recorded as Document Number 5313086 of Official Records, Santa Clara County Records; thence along said easterly line of said North Main Street (Abandoned), S09°03'10"E 790.47 feet to the most northerly corner of the lands described as PARCEL 6 granted to the Santa Clara Valley Transportation Authority in the deed recorded as Document Number 16678056 of Official Records, Santa Clara County Records; thence leaving said easterly line of said North Main Street (Abandoned), N22°43'44"W 279.15 feet to a point on the intersection of the westerly line of North Main Street (Abandoned) with the easterly line of the lands described as PARCEL 5 granted to the Santa Clara Valley Transportation Authority in the deed recorded as Document Number 16678056 of Official Records, Santa Clara County Records; thence along said westerly line of said North Main Street (Abandoned), N09°03'10"W 603.39 feet to the POINT OF BEGINNING.

Containing 0.493 acre of land, more or less.


SURVEYOR'S STATEMENT:

The description was prepared by me or under my direction in conformance with the requirements of the Land Surveyor's Act.


Gisela Silke Jobst, L9169

11-21-2016
Date



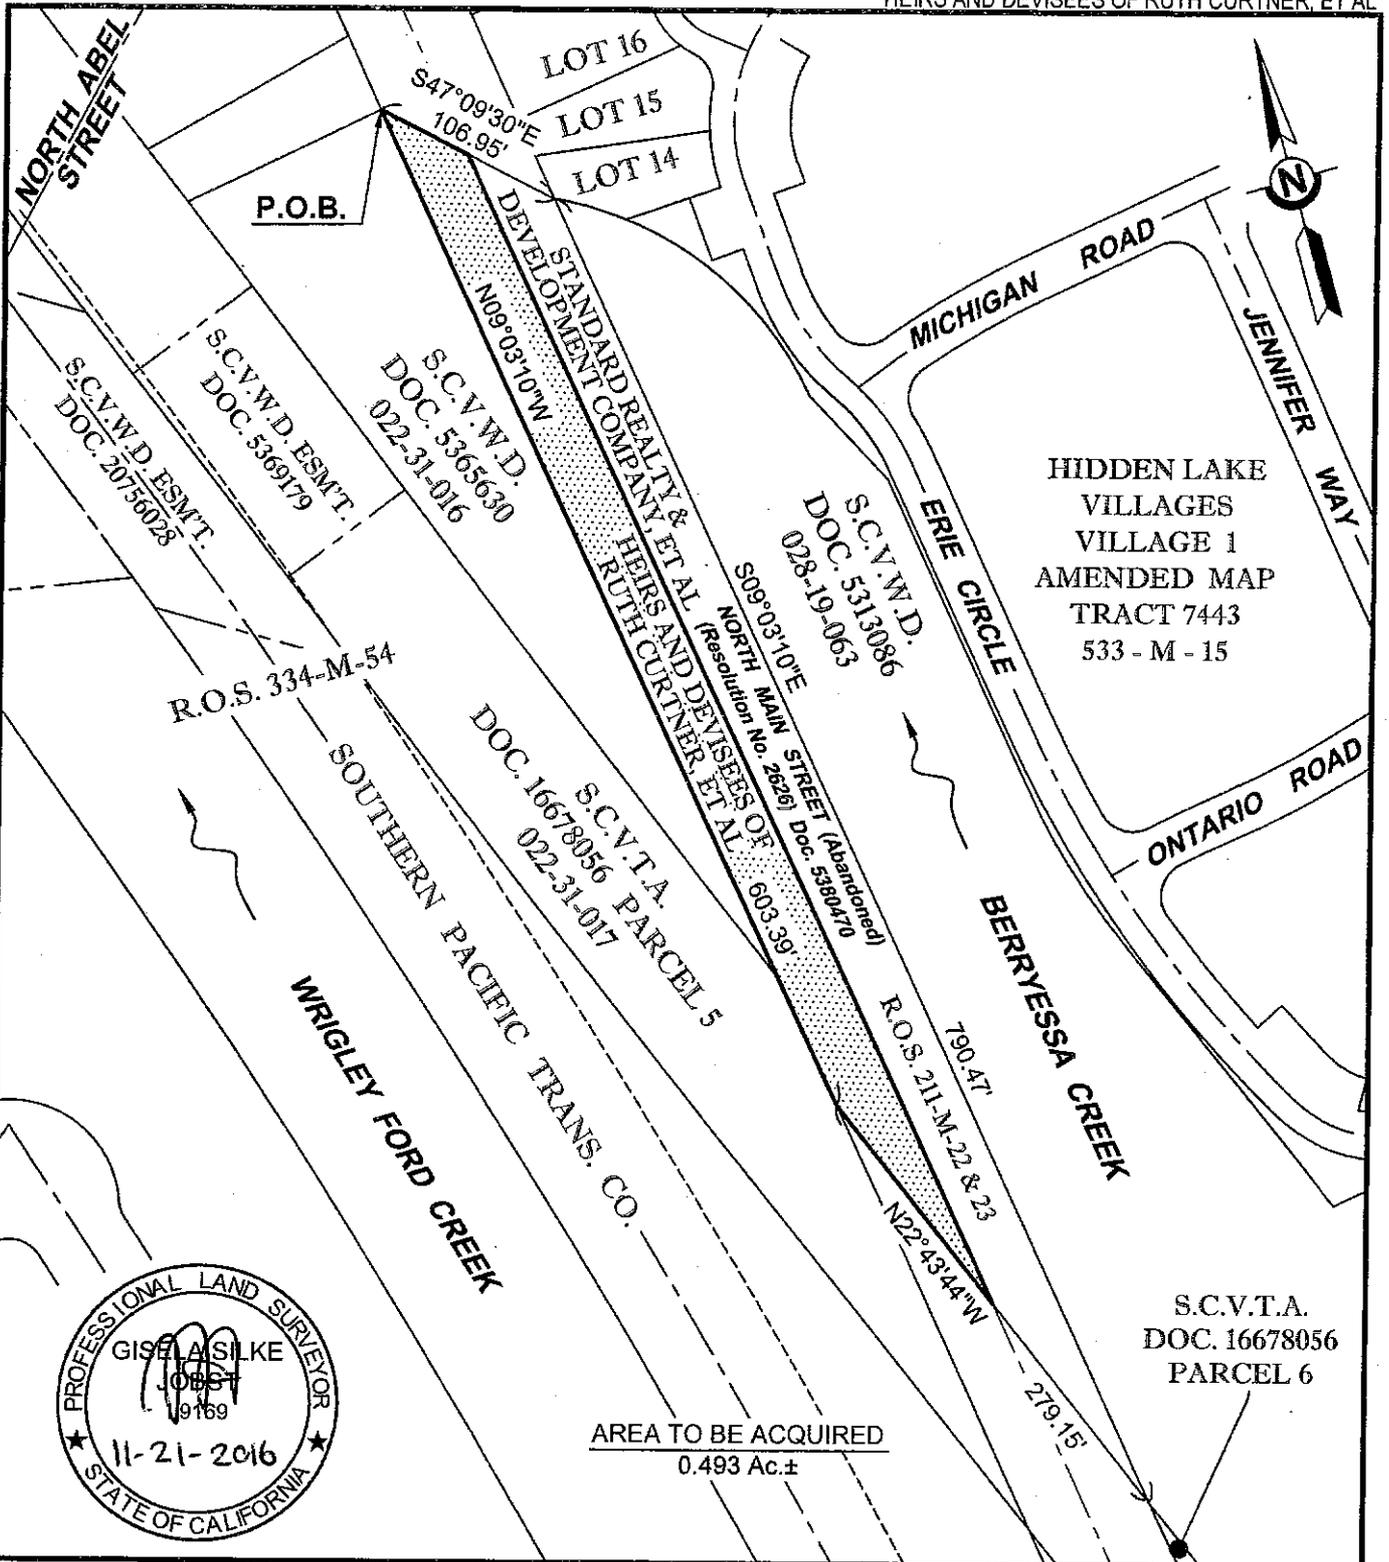

SCVWD W:\ROW\00PROJECTS\BERRYESSA CREEK\BERRYESSA Ck AAI\Plats\4017-70.dwg

			SCALE: 1" = 100'	PROJ. NO.	4017
				FILE NO.	70
				APN	022-31-000
REV.	APPR.	DATE	DESCRIPTION	TITLE REPORT NO.	
1	JRC	02/03/14	Easterly one-half belongs to Ruth Curtner (4017-79)	DRAWN	B. Snyder
2	SJP	11/16/16	CORRECT OWNERSHIP	DATE	10/07/10