


ALTERNATIVE C - Construction Staging

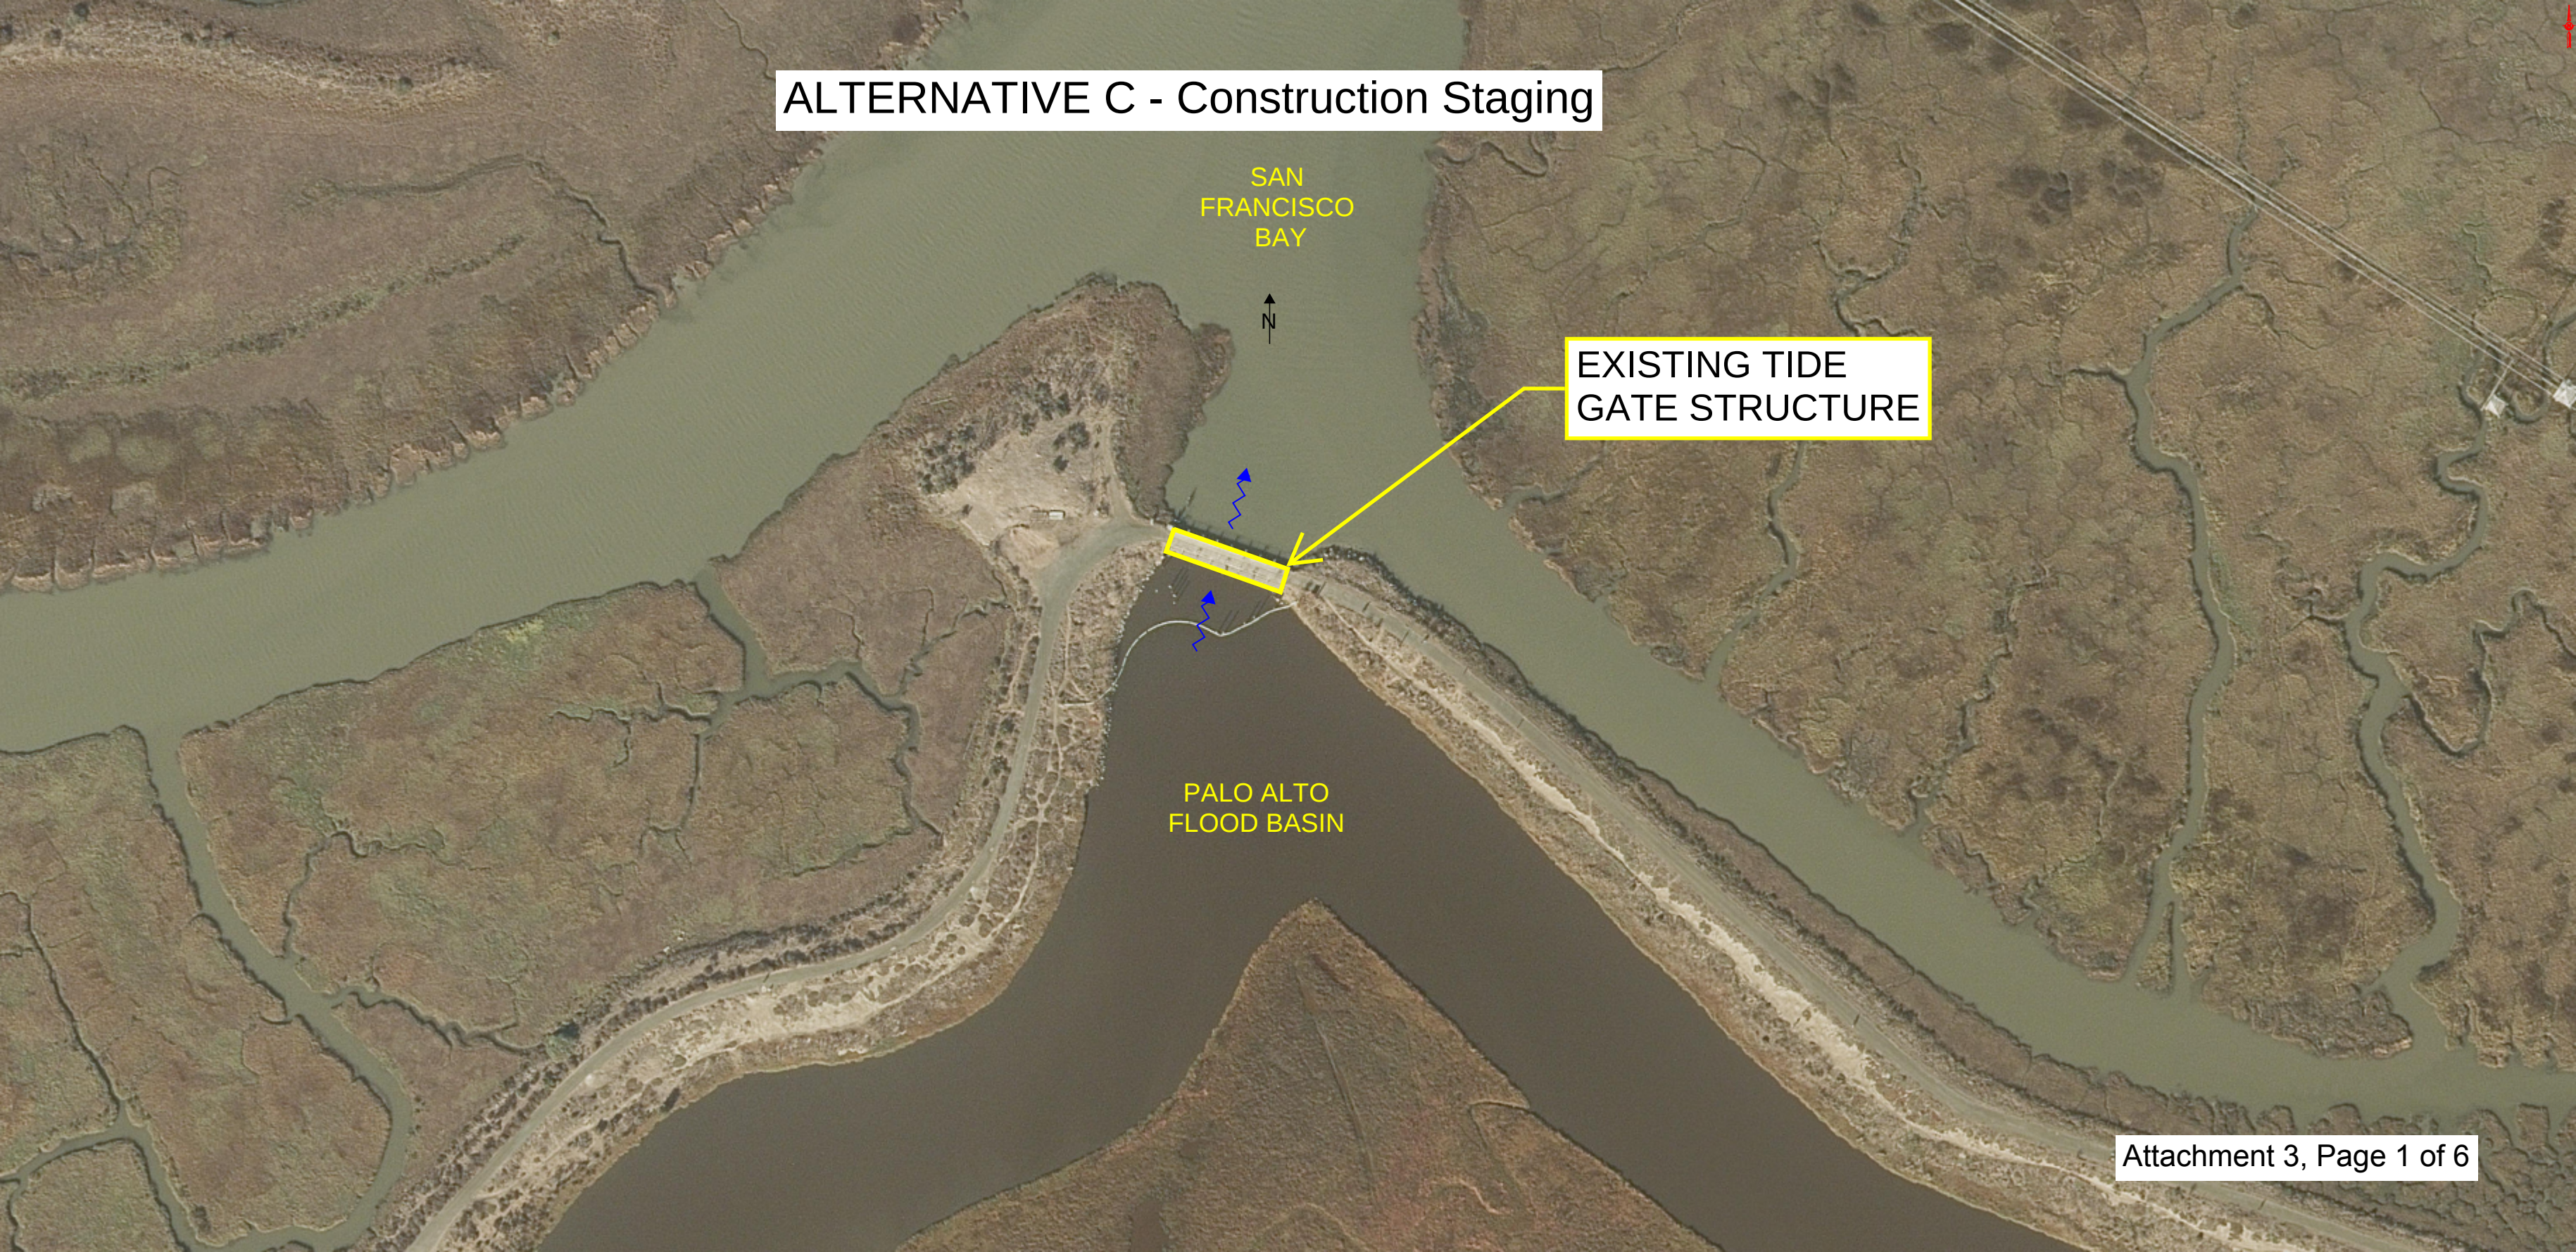


SAN
FRANCISCO
BAY



EXISTING TIDE
GATE STRUCTURE

PALO ALTO
FLOOD BASIN

ALTERNATIVE C - STAGE 1 AND STAGE 2

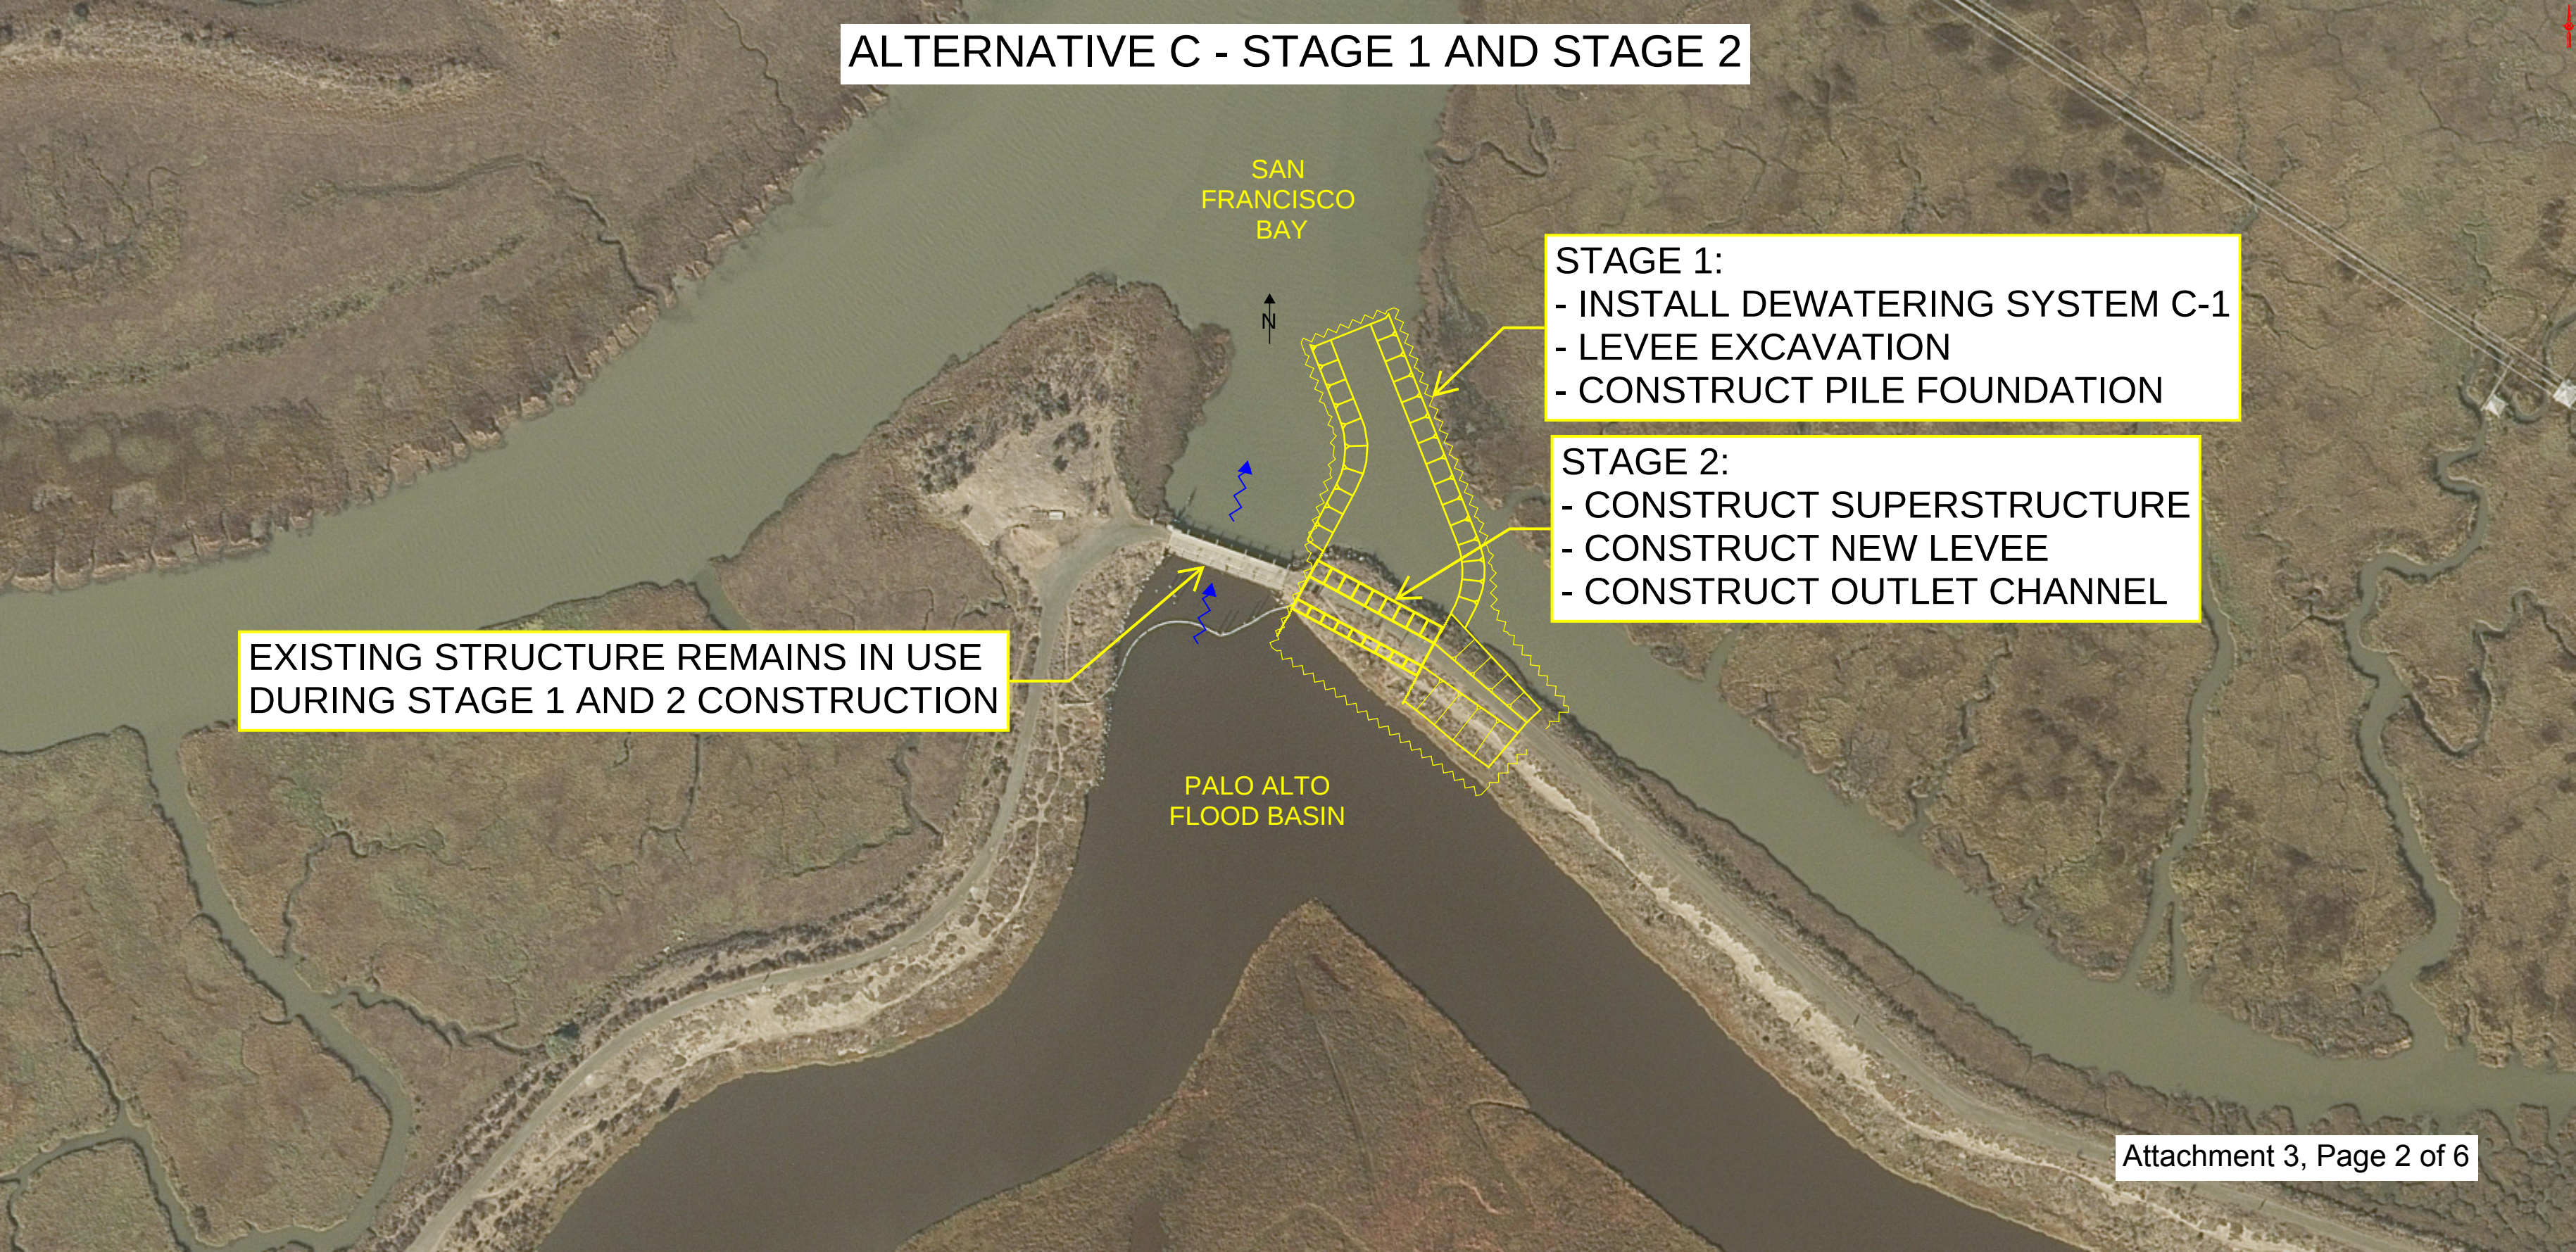

SAN FRANCISCO BAY




- STAGE 1:
- INSTALL DEWATERING SYSTEM C-1
 - LEVEE EXCAVATION
 - CONSTRUCT PILE FOUNDATION

- STAGE 2:
- CONSTRUCT SUPERSTRUCTURE
 - CONSTRUCT NEW LEVEE
 - CONSTRUCT OUTLET CHANNEL

EXISTING STRUCTURE REMAINS IN USE DURING STAGE 1 AND 2 CONSTRUCTION

PALO ALTO FLOOD BASIN

ALTERNATIVE C - STAGE 3 - PHASE 1

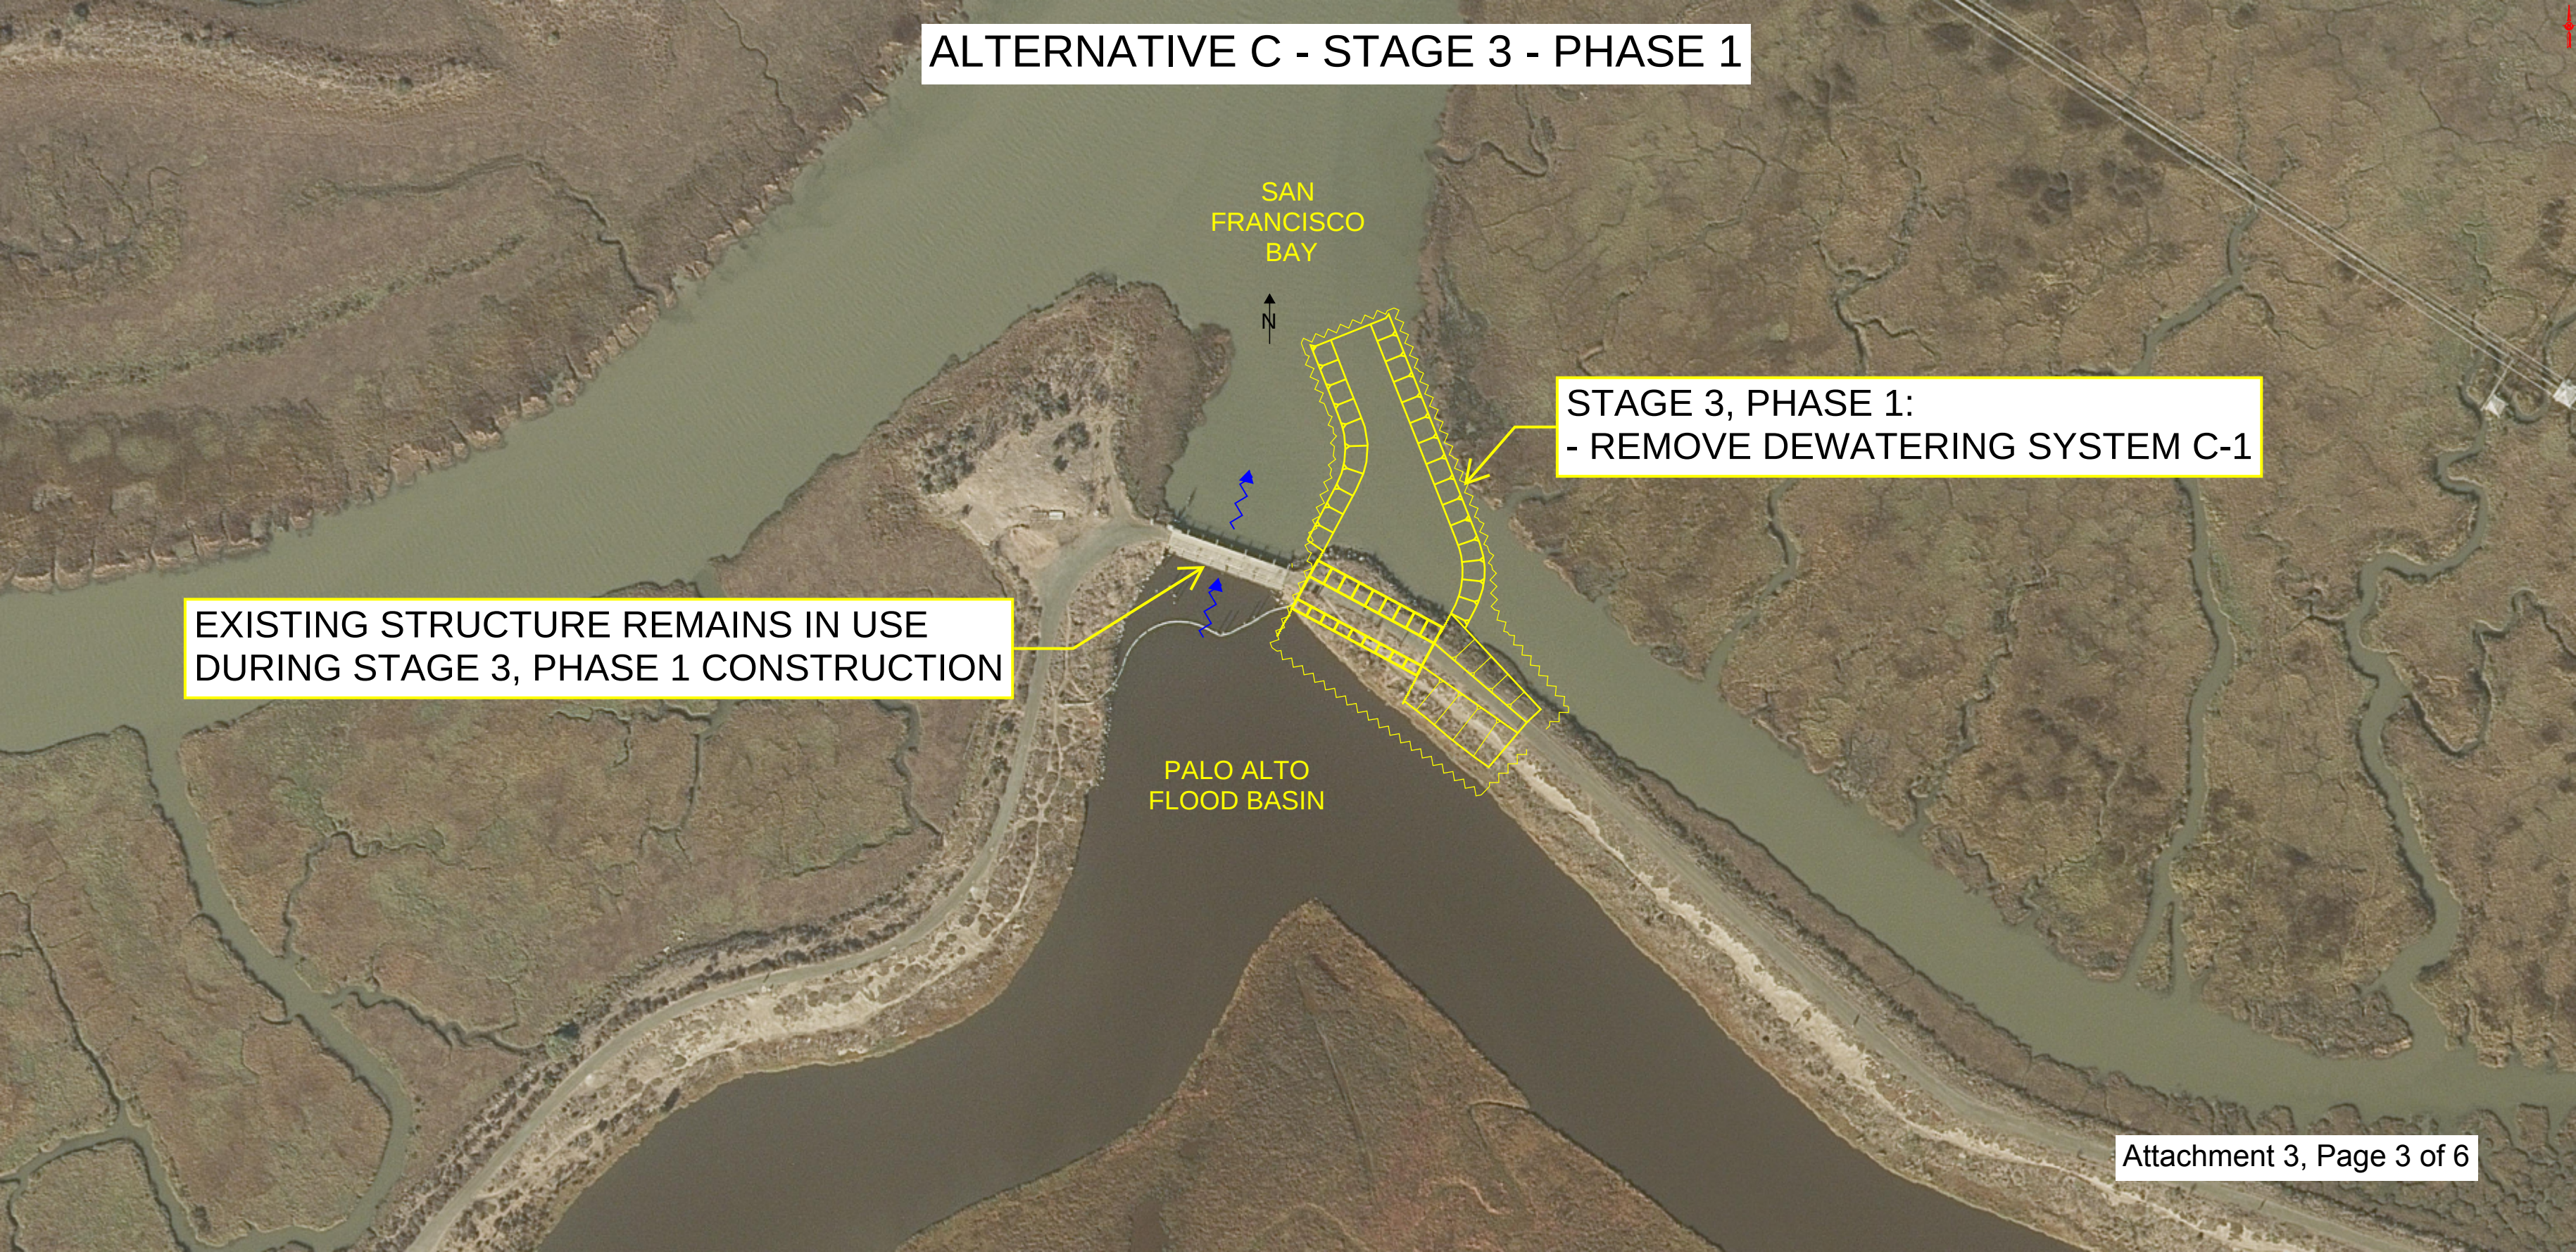

SAN
FRANCISCO
BAY



STAGE 3, PHASE 1:
- REMOVE DEWATERING SYSTEM C-1

EXISTING STRUCTURE REMAINS IN USE
DURING STAGE 3, PHASE 1 CONSTRUCTION

PALO ALTO
FLOOD BASIN

ALTERNATIVE C - STAGE 3 - PHASE 2

- STAGE 3, PHASE 2:
- CONSTRUCT DEWATERING SYTEM C-2
 - REMOVE EXISTING TIDE GATE STRUCTURE
 - CONSTRUCT GROUND IMPROVEMENTS

SAN FRANCISCO BAY



PALO ALTO FLOOD BASIN

NEW TIDE GATE STRUCTURE
IN FULL USE DURING STAGE
3, PHASE 2 CONSTRUCTION

ALTERNATIVE C - STAGE 4

STAGE 4:


- COMPLETE GROUND IMPROVEMENTS
- CONSTRUCT NEW LEVEE
- REMOVE DEWATERING SYSTEM C-2

SAN
FRANCISCO
BAY



PALO ALTO
FLOOD BASIN

ALTERNATIVE C - AFTER CONSTRUCTION

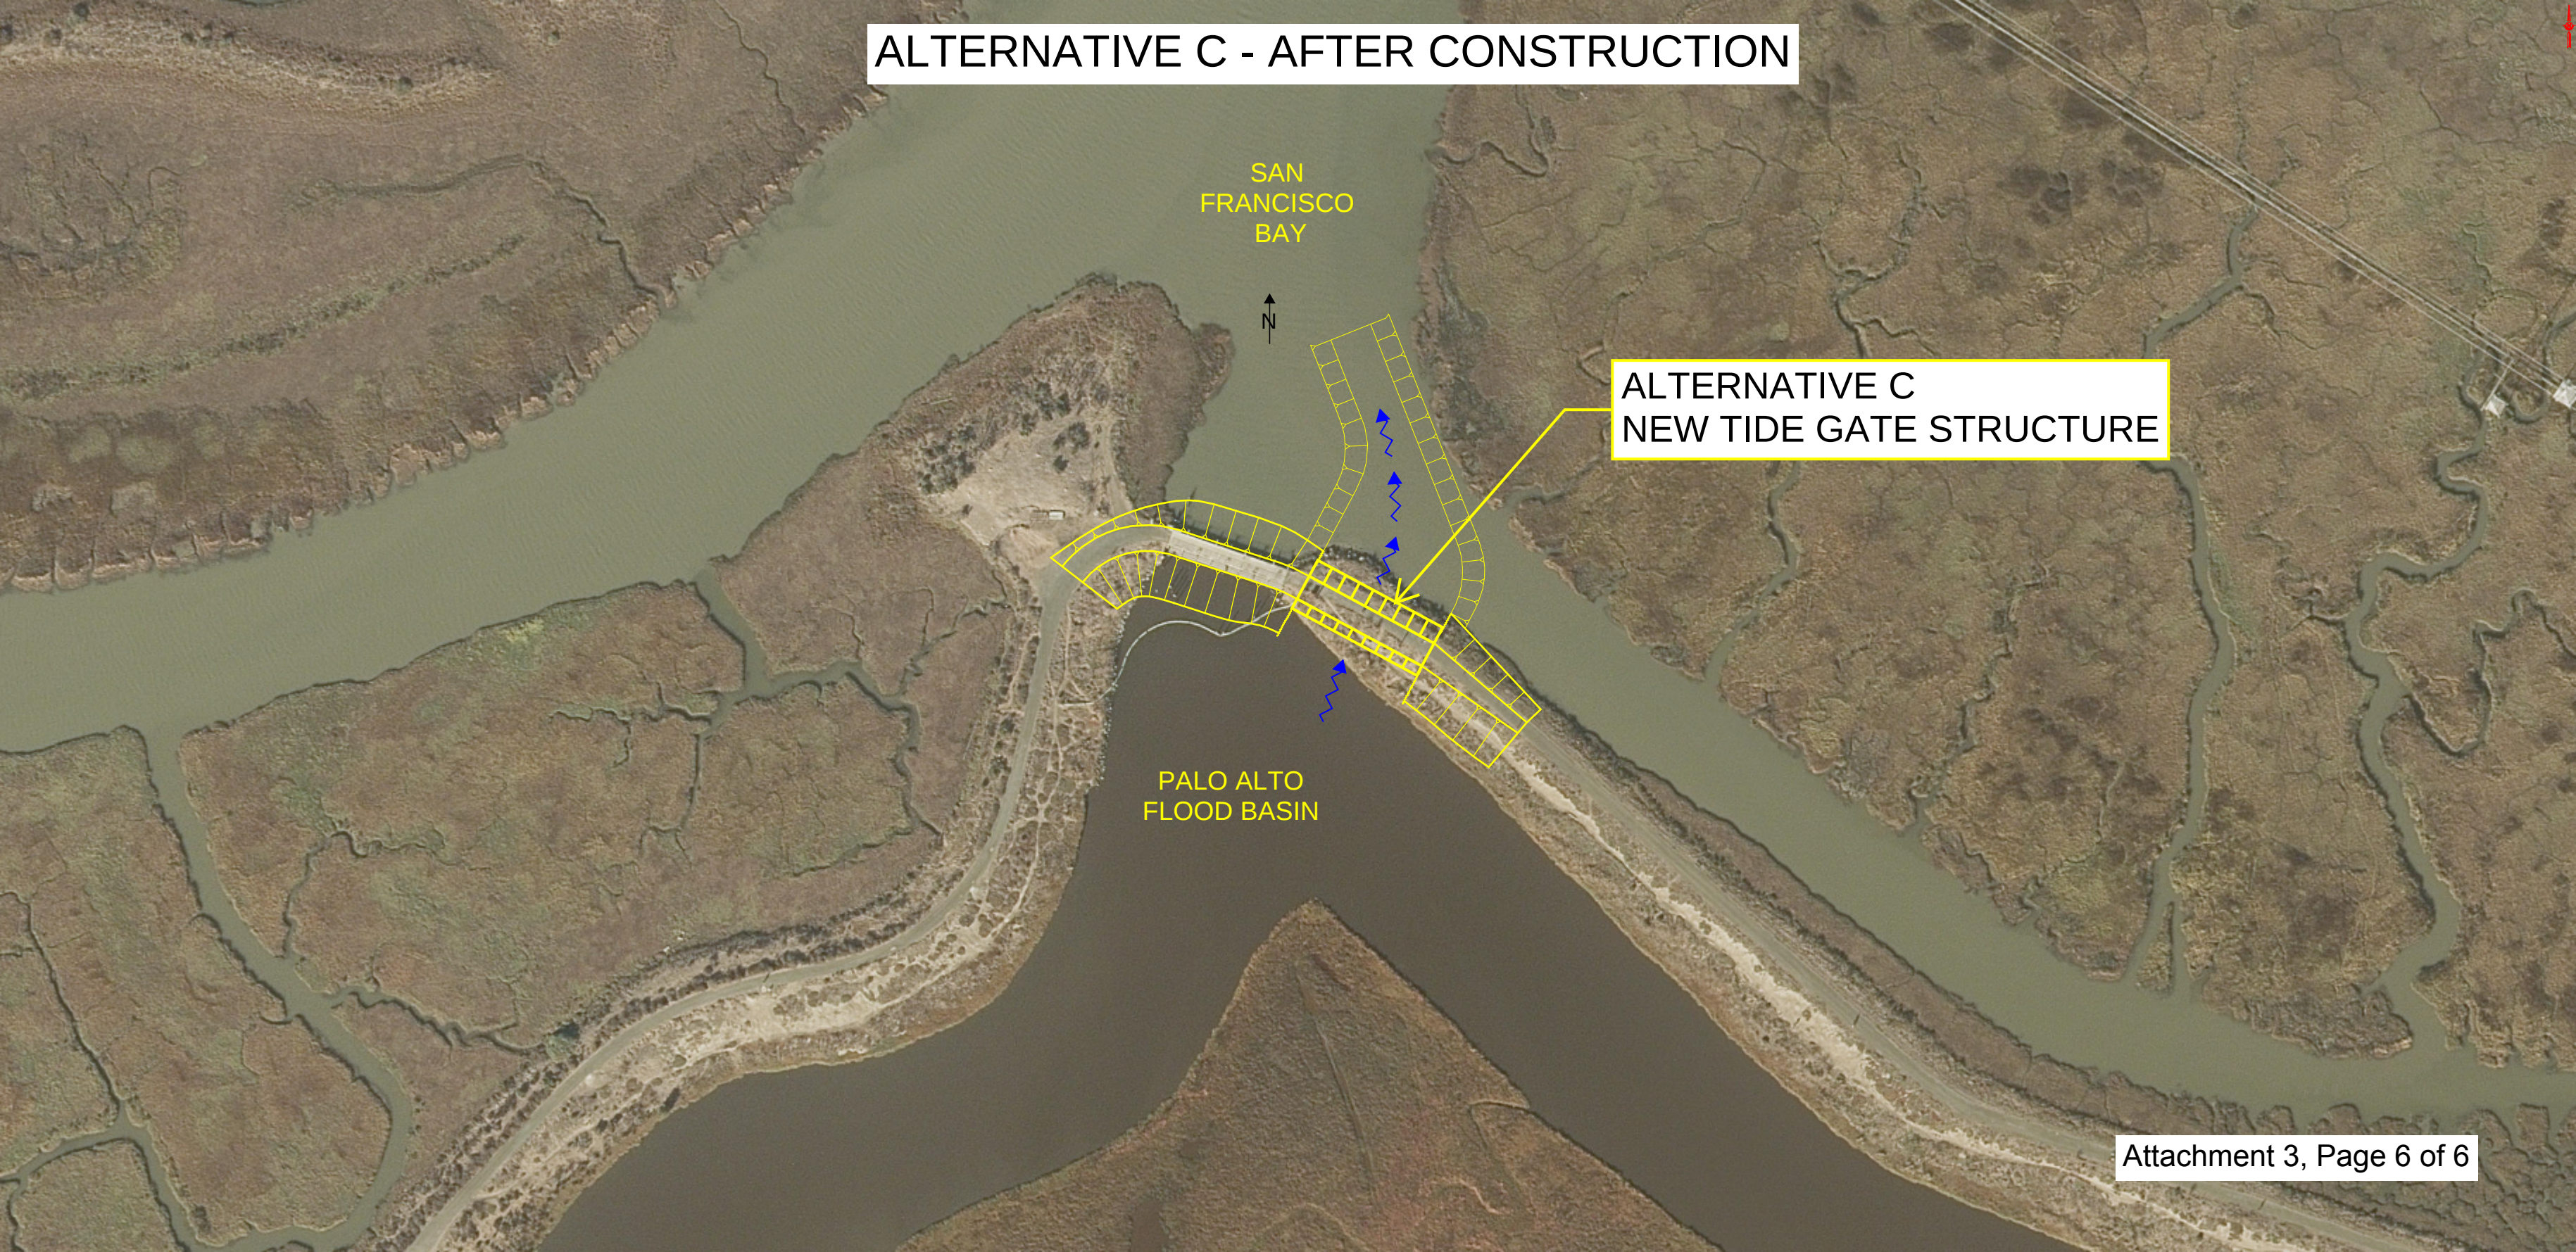

SAN
FRANCISCO
BAY



ALTERNATIVE C
NEW TIDE GATE STRUCTURE

PALO ALTO
FLOOD BASIN